



SHEETZ, INCORPORATED
5700 SIXTH AVENUE
ALTOONA, PA 16602
(814) 946-3611

NEW SHEETZ STORE "HILLIARD"


INT. OF PARKWAY LANE
AND CEMETERY ROAD
FRANKLIN COUNTY, OHIO

SIGNAGE SQUARE FOOTAGE BREAKDOWN

BUILDING ELEVATIONS	SHEETZ SIGN = 25.94 SQ. FT. X 2 = 51.88 SQ. FT.		
	TOTAL	= 51.88 SQ. FT	51.88 SQ. FT.
GAS PRICE MONUMENT SIGN 1 CEMETERY ROAD	SHEETZ SIGN = 15.83 SQ. FT. X 1 = 15.83 SQ. FT.		
	GAS PRICE SIGN = 19.02 SQ. FT. X 1 = 19.02 SQ. FT.		
	TOTAL	= 34.85 SQ. FT.	34.85 SQ. FT.
MONUMENT SIGN 2 PARKWAY LANE	SHEETZ SIGN = 15.83 SQ. FT. X 1 = 15.83 SQ. FT.		
	ALWAYS OPEN SIGN = 12.13 SQ. FT. X 1 = 12.13 SQ. FT.		
	TOTAL	= 27.96 SQ. FT.	27.96 SQ. FT.
GAS CANOPY AWNING	SHEETZ LOGO AREA = 40.89 SQ. FT. X 1 = 40.89 SQ. FT.		
	TOTAL	= 40.89 SQ. FT.	40.89 SQ. FT.
TOTAL SIGNAGE SQ. FT. FOR SITE = 155.58 SQ. FT.			

CREATED 05-07-20

CEMETERY ROAD (R/W VARIES - PUBLIC)

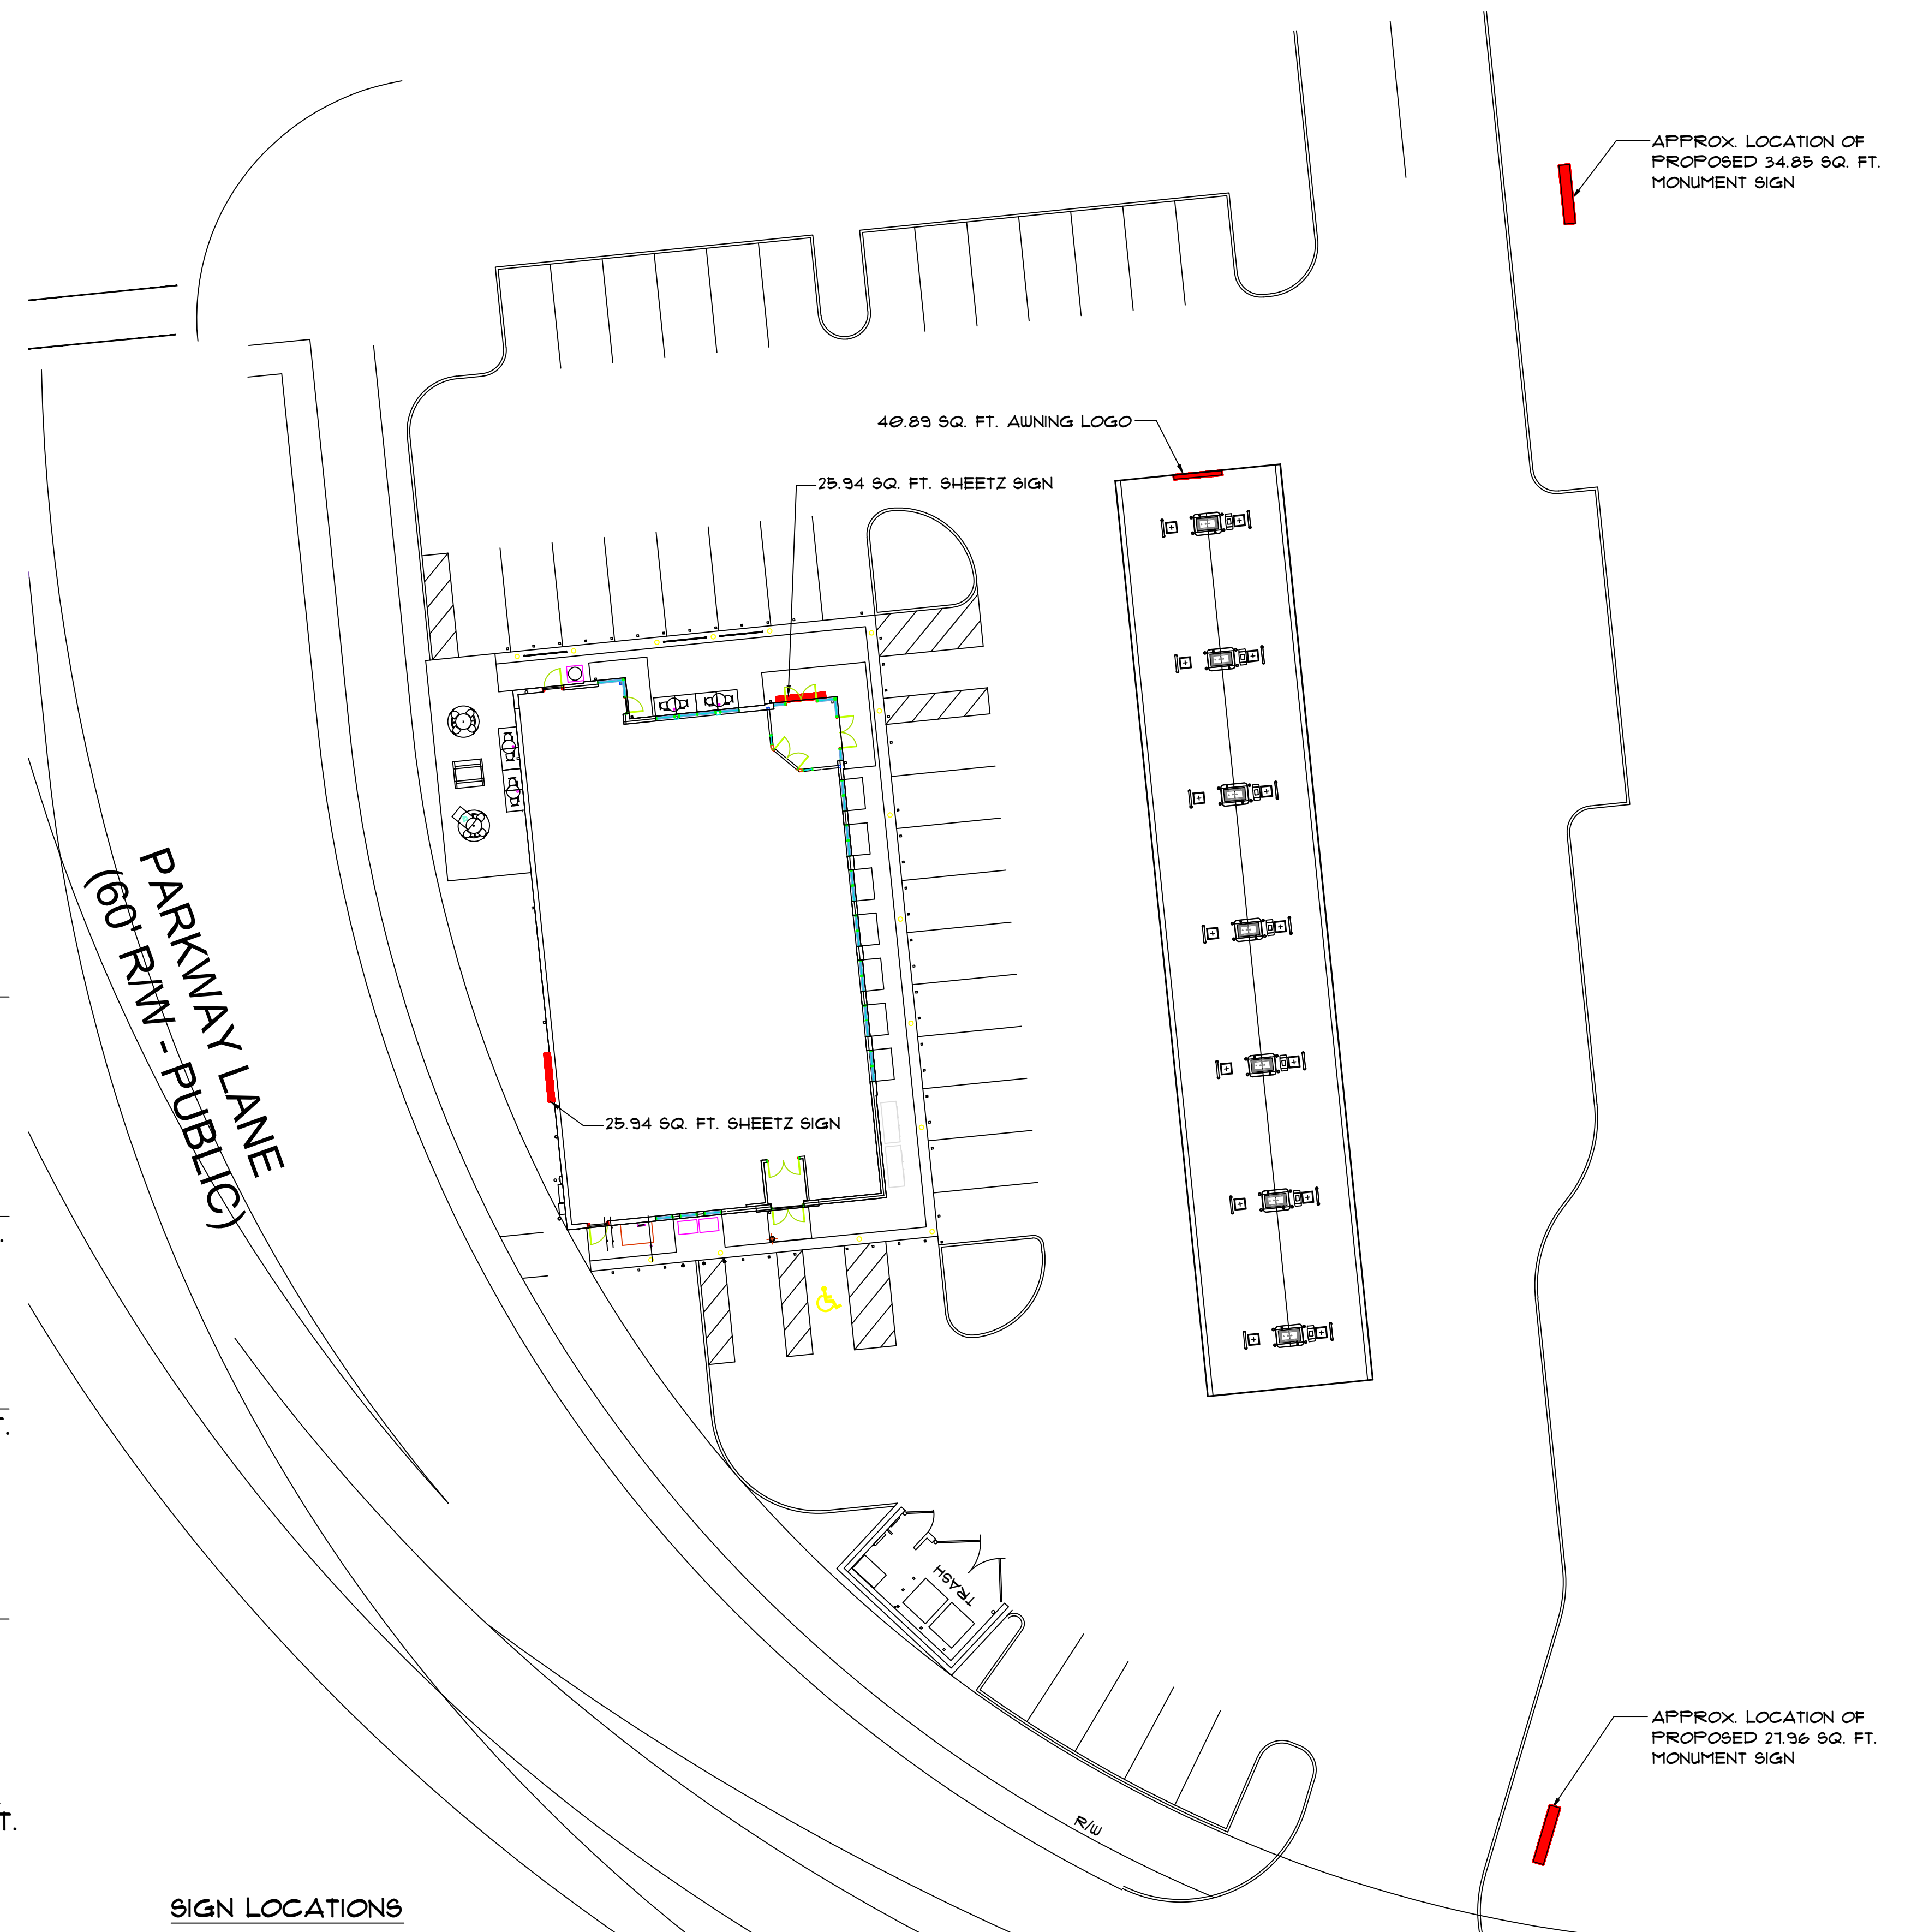

SIGN LOCATIONS

PROJECT NAME:
**NEW SHEETZ STORE
HILLIARD**

Int. of Parkway Lane
and Cemetery Road
Franklin County
Ohio

OWNER:
SHEETZ, INC.

5700 SIXTH AVE.
ALTOONA, PA 16602

CONSULTANT

PROFESSIONAL

KEYPLAN


ISSUE: **06-25-20**
PROJECT NO:
AUTHOR BY: **NMI**
REVIEW BY:
SHEET TITLE

**EXTERIOR
ELEVATIONS**


A200



1 FRONT ELEVATION
1/4" = 1'-0"

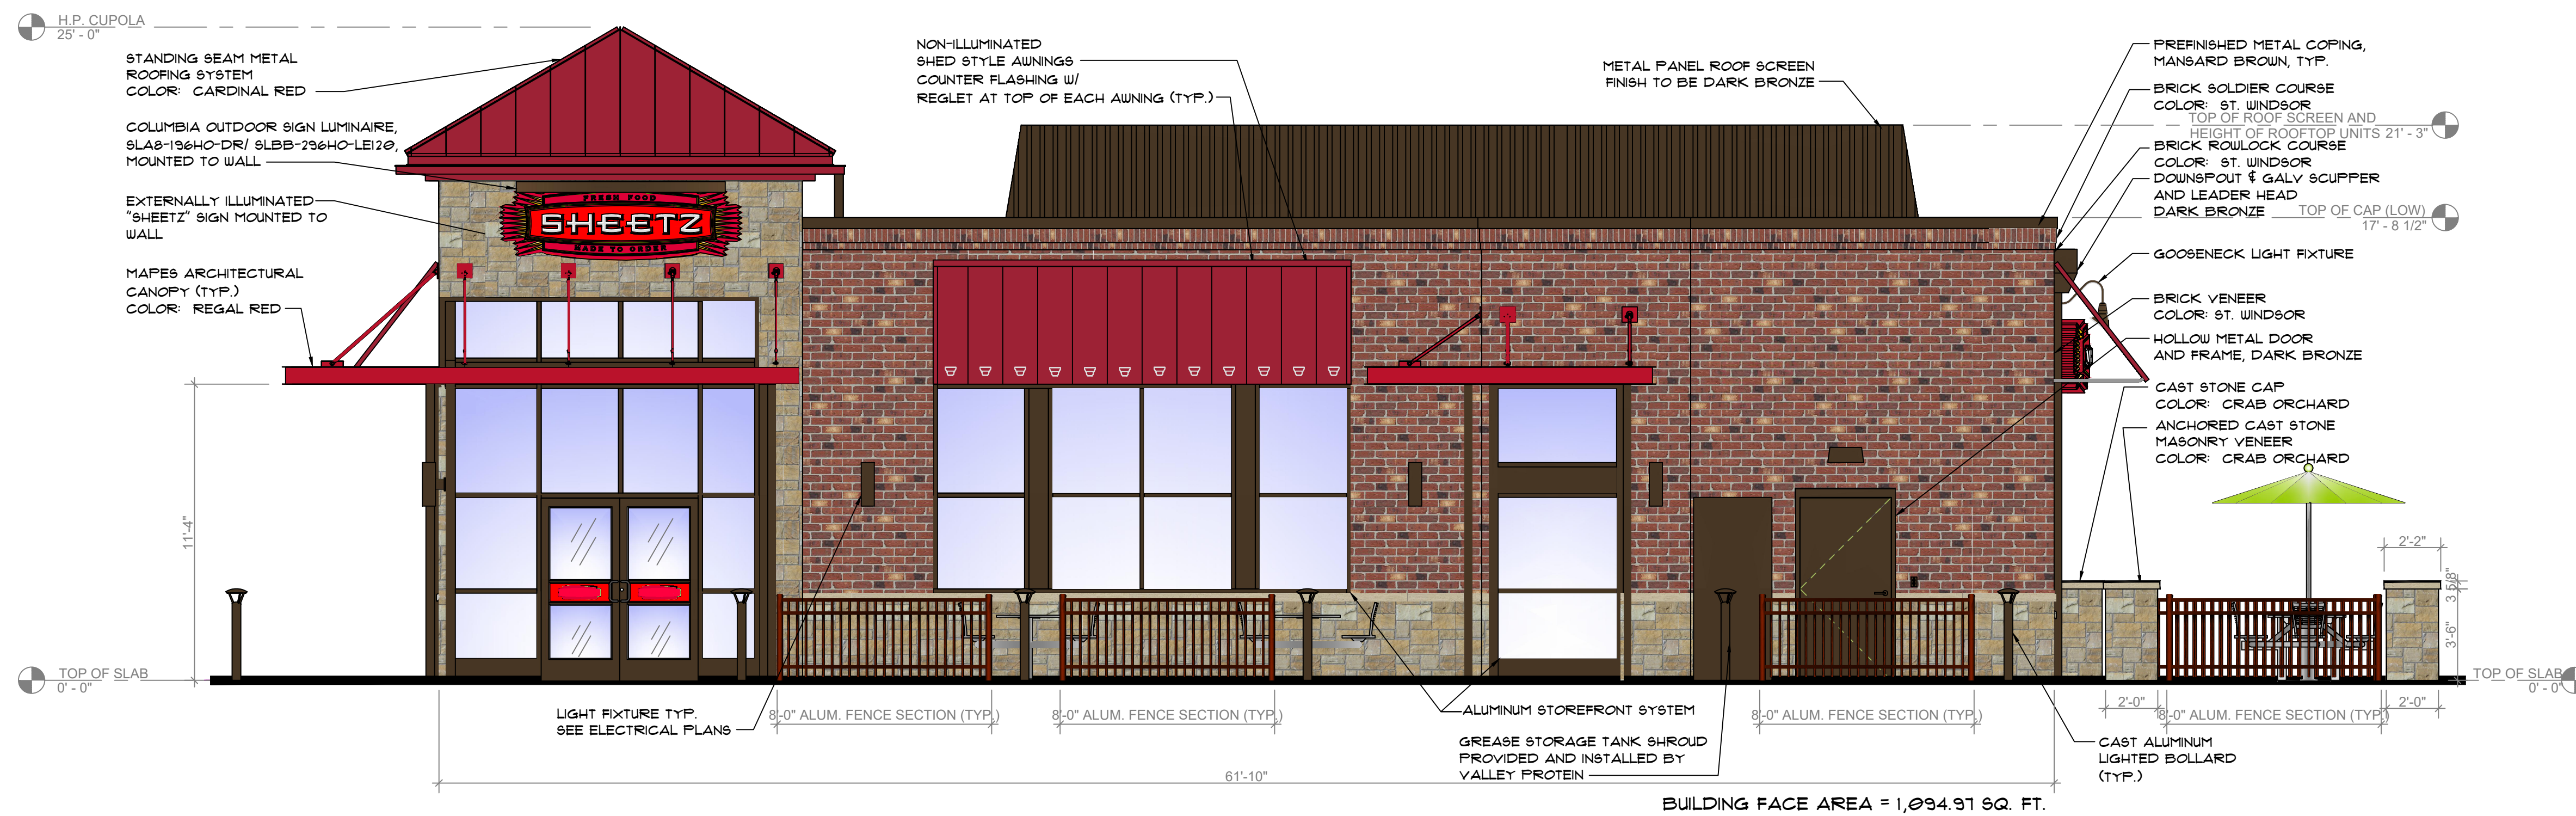

2 RIGHT ELEVATION
1/4" = 1'-0"

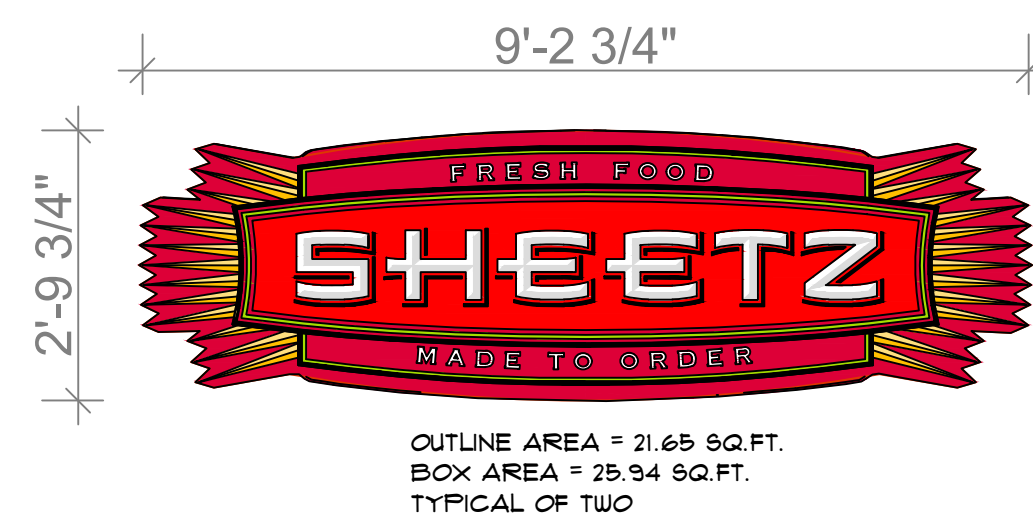

WALL MOUNTED "SHEETZ" BUILDING SIGN
1/2" = 1'-0"

nt. of Parkway Lane
and Cemetery Road
Franklin County
Ohio

OWNER:
HEETZ, INC.

700 SIXTH AVE.
ALTOONA, PA 16602

CONSULTANT

PROFESSIONAL


KEYPLAN

[illegible]

DATE:	06-26-20
PROJECT NO:	
AUTHOR BY:	NMI
VIEW BY:	
SHEET TITLE	

EXTERIOR ELEVATIONS

A201

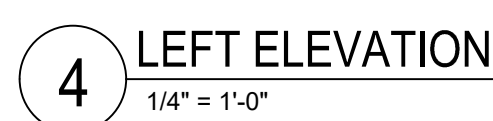

PROJECT NAME:
**NEW SHEETZ STORE
HILLIARD**

Int. of Parkway Lane
and Cemetery Road
Franklin County
Ohio

OWNER:
SHEETZ, INC.

5700 SIXTH AVE.
ALTOONA, PA 16602

CONSULTANT

PROFESSIONAL

KEYPLAN

ISSUE: 05-07-20

PROJECT NO:


AUTHOR BY: NMI


REVIEW BY:

SHEET TITLE




GAS AWNING
DETAILS

AWNING

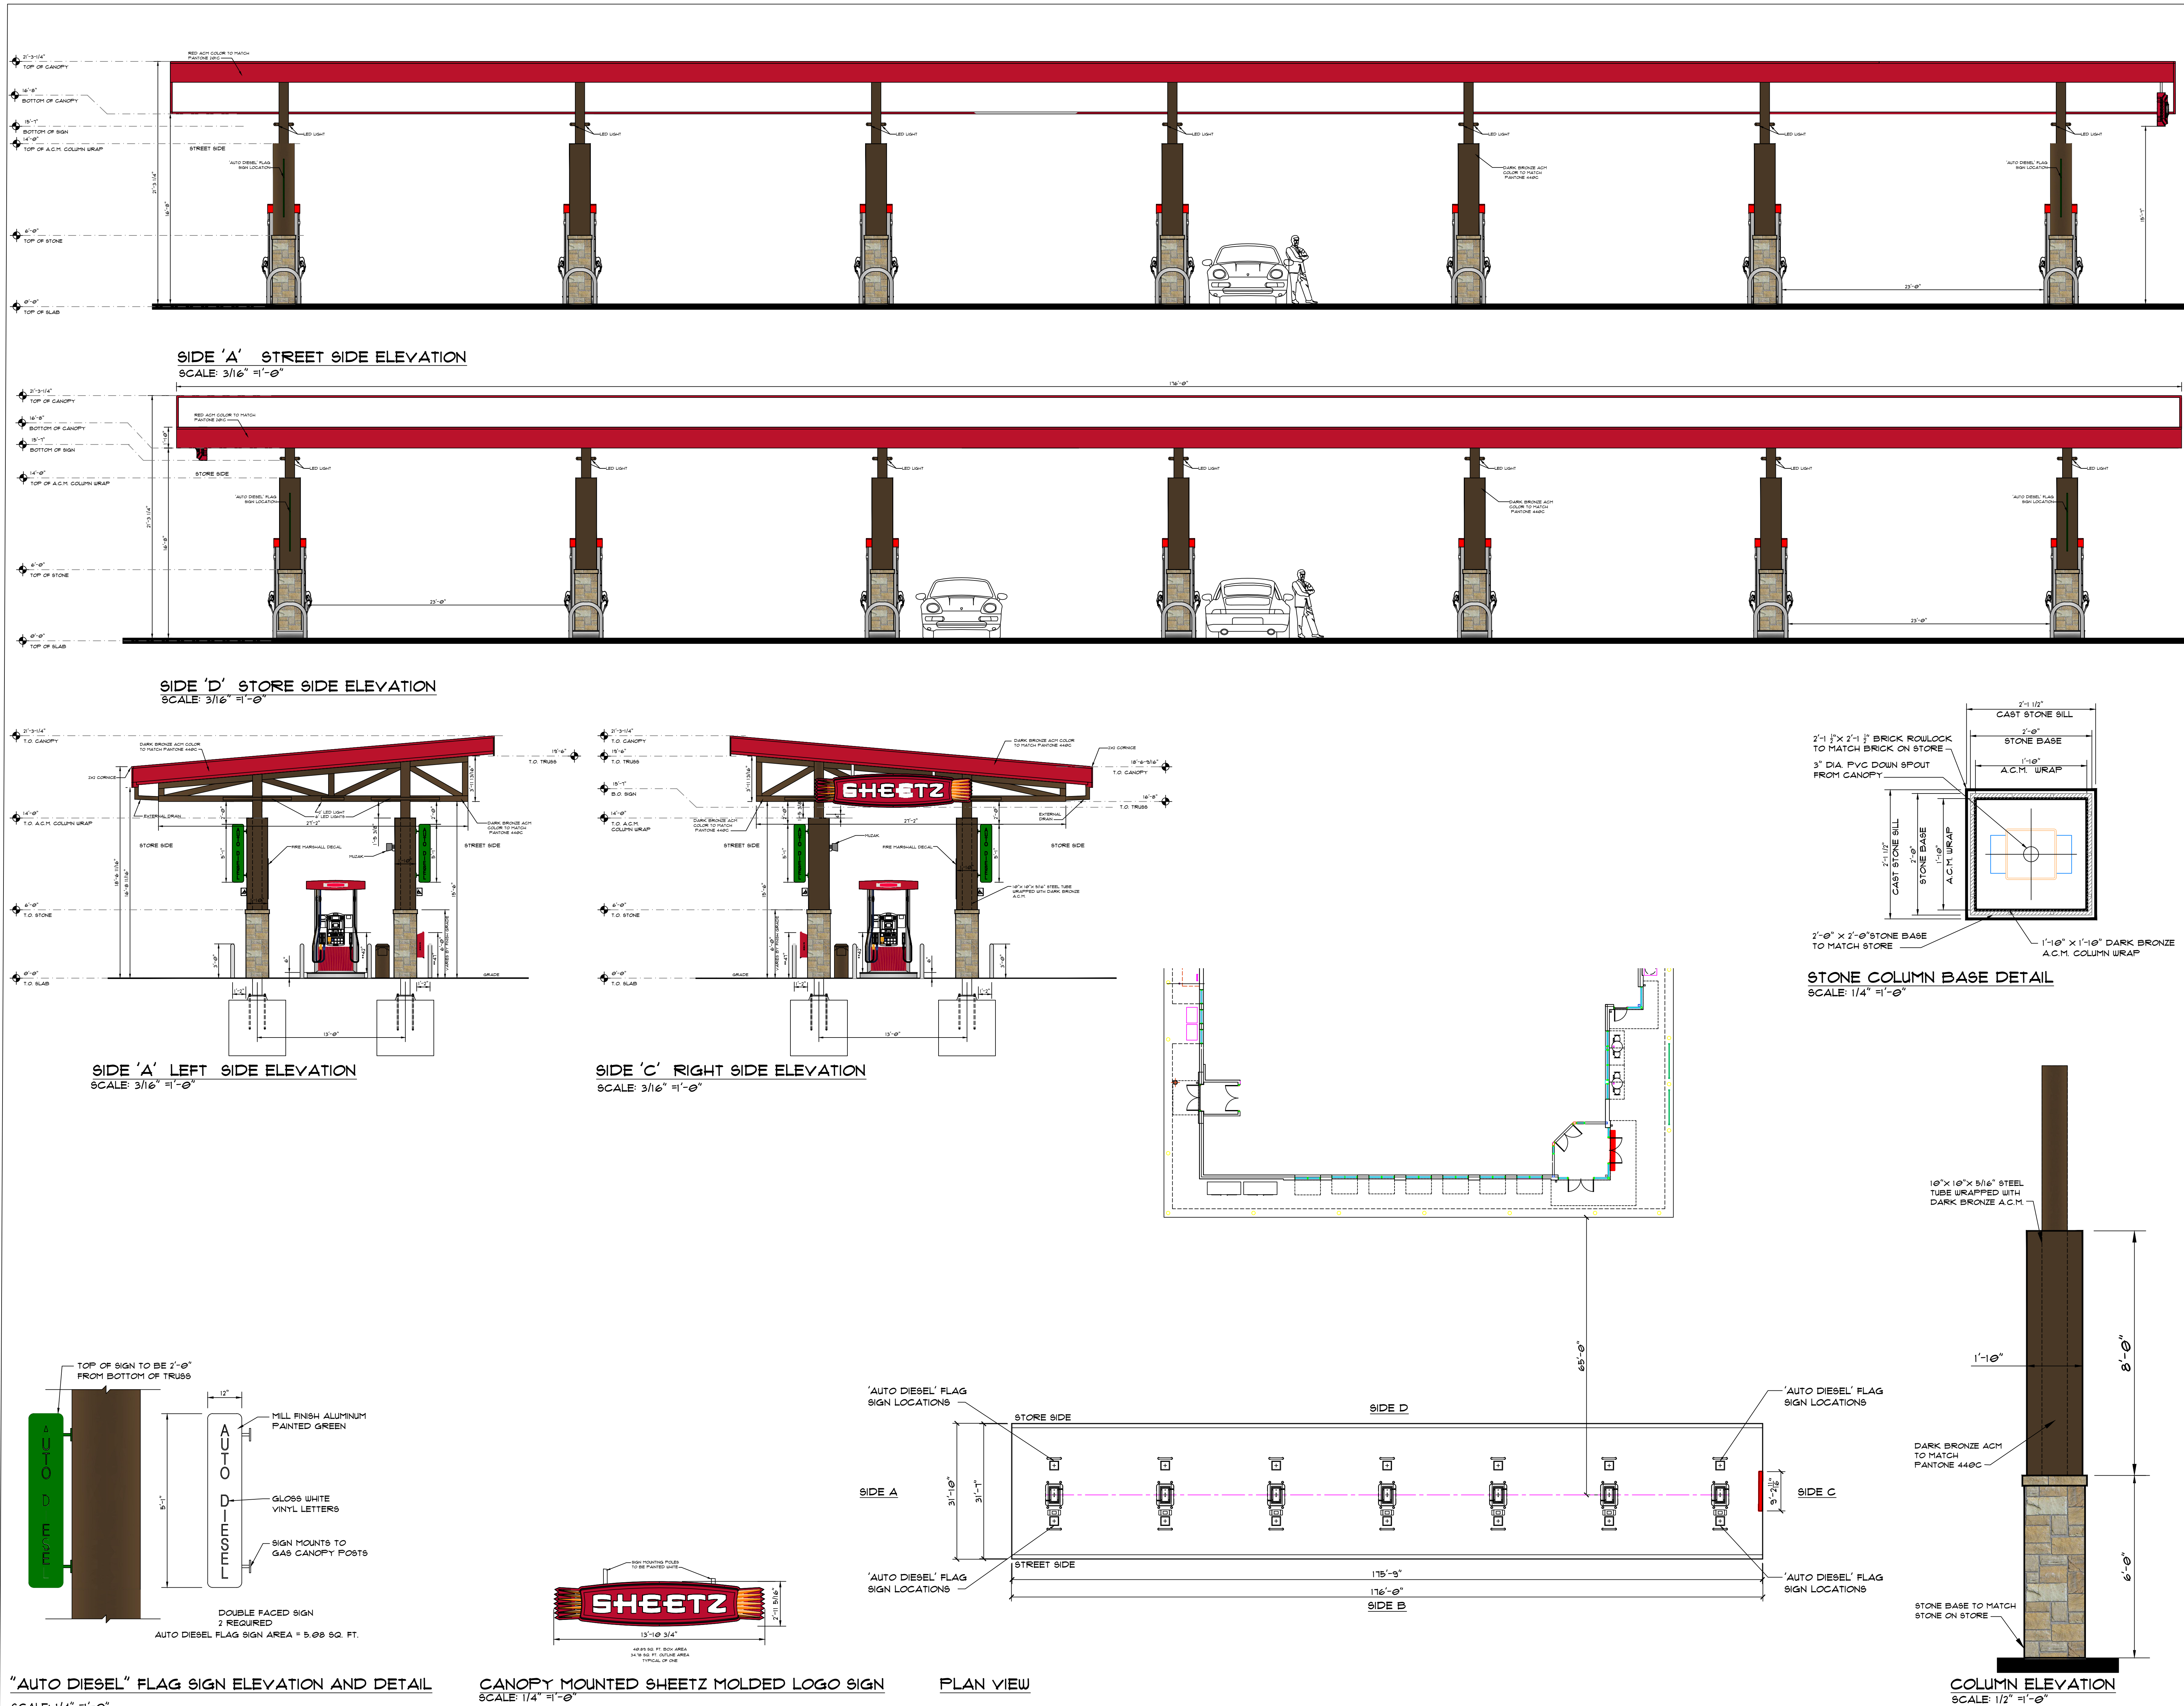


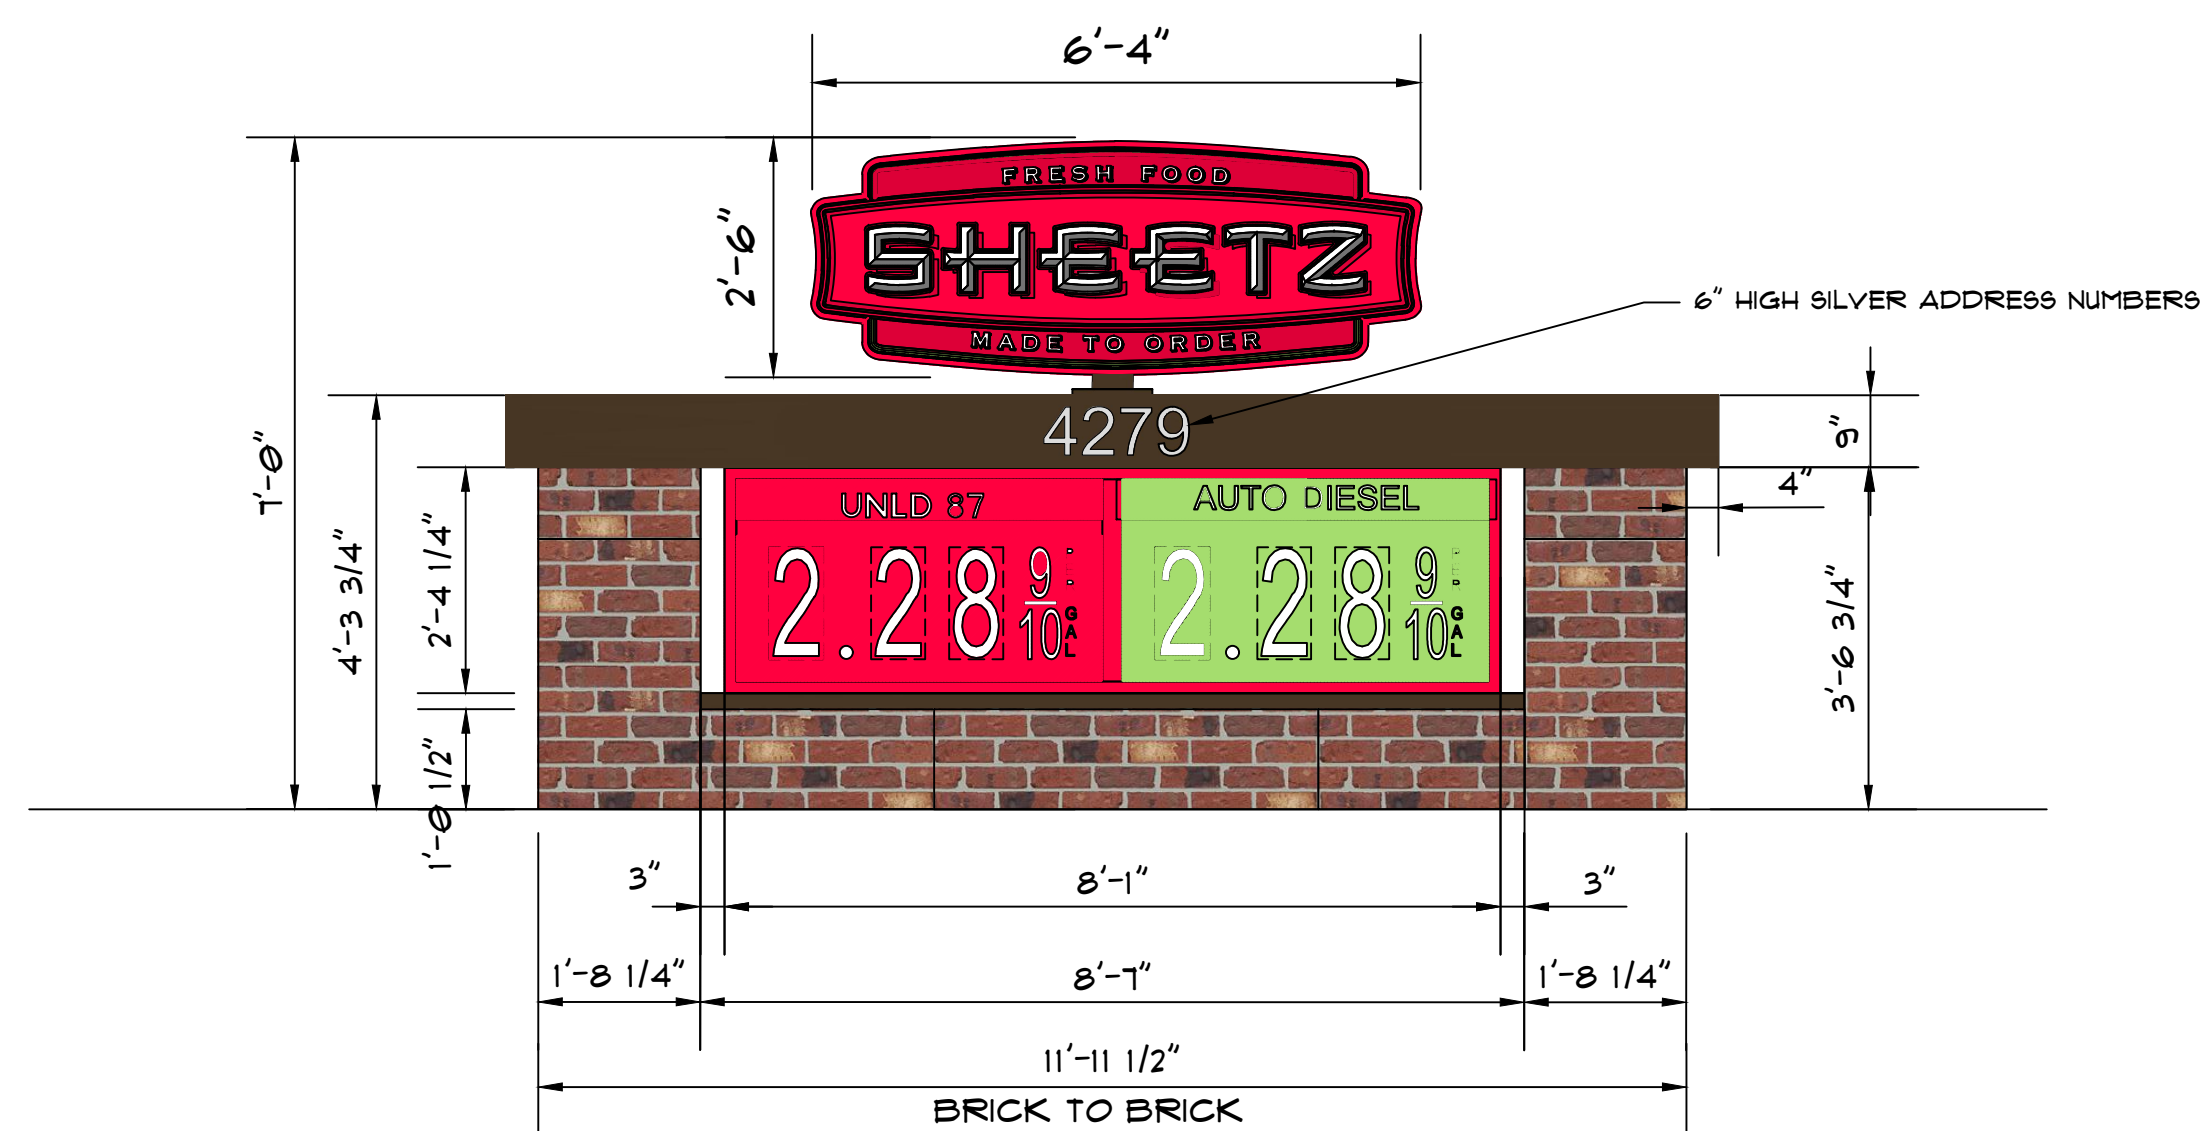


CEMETERY ROAD - GAS PRICE SIGN DETAIL - PARTIAL ELEVATION
SCALE: 1/2" = 1'-0" AREA: 34.85 SQ. FT.

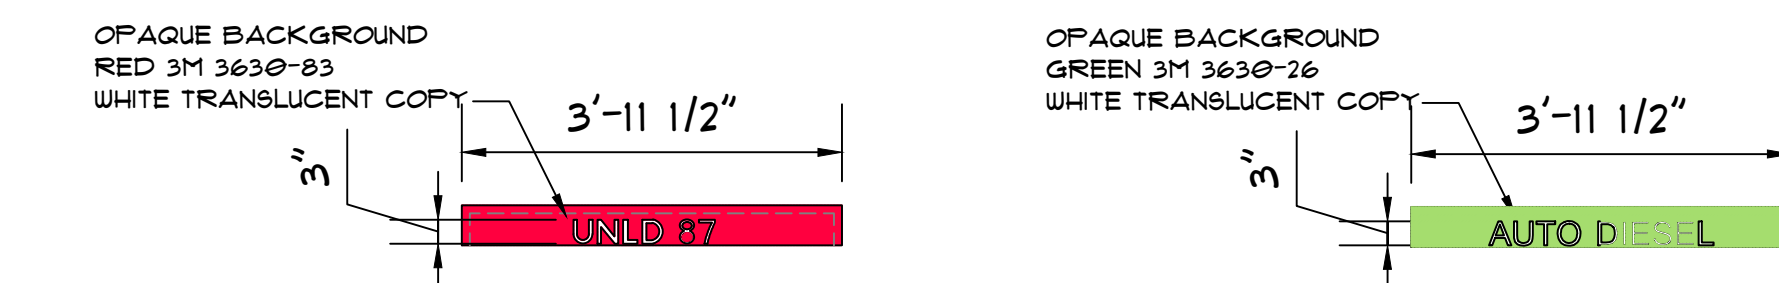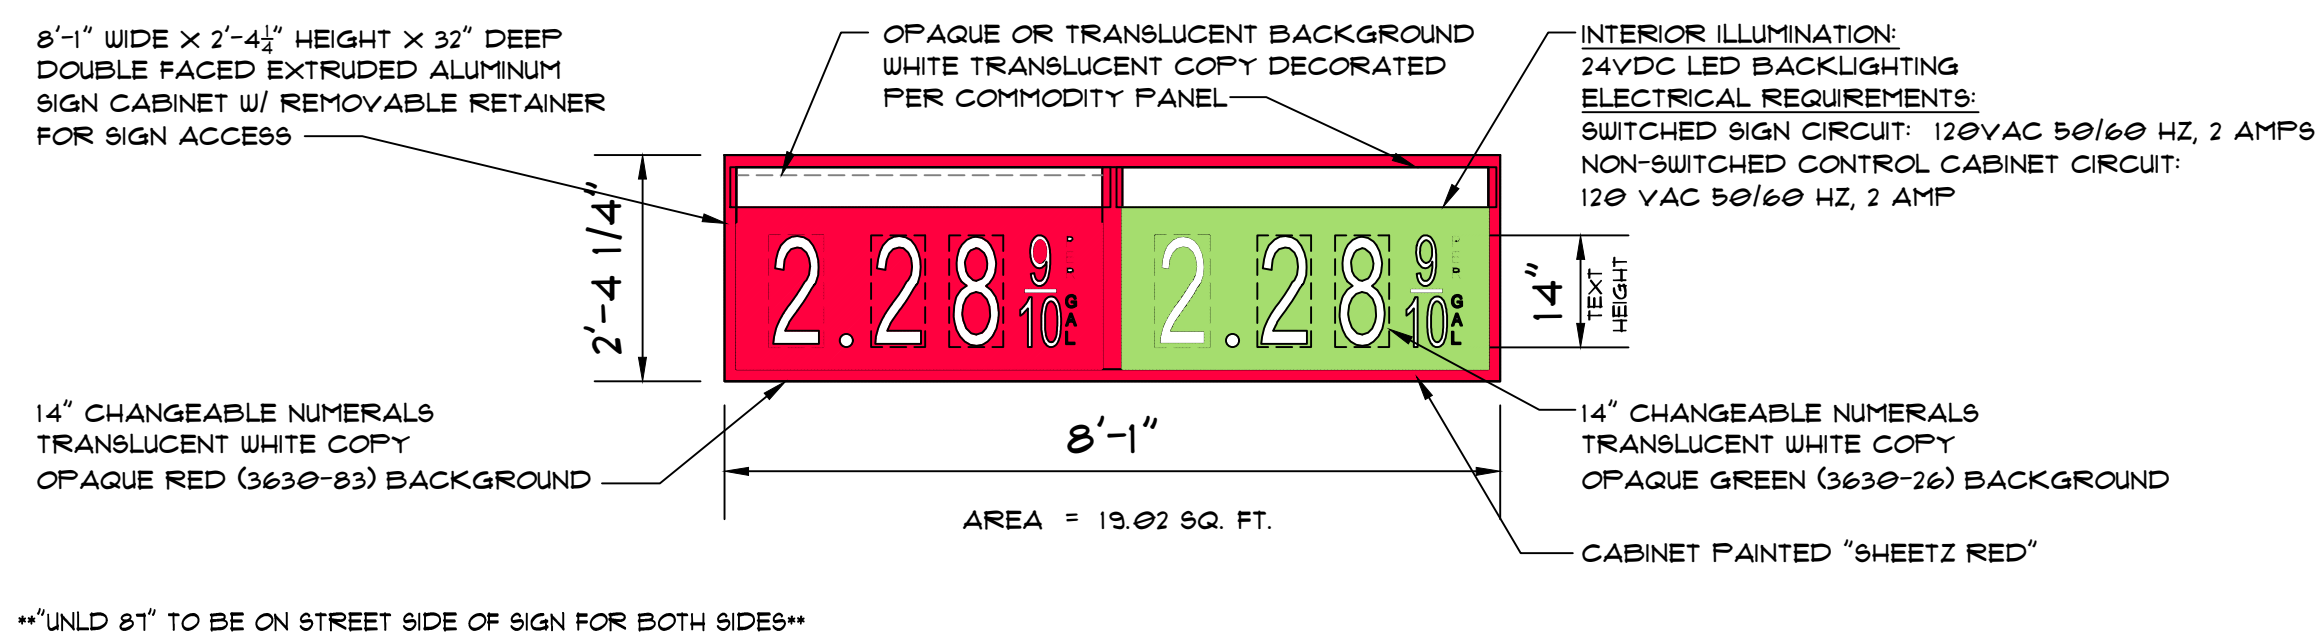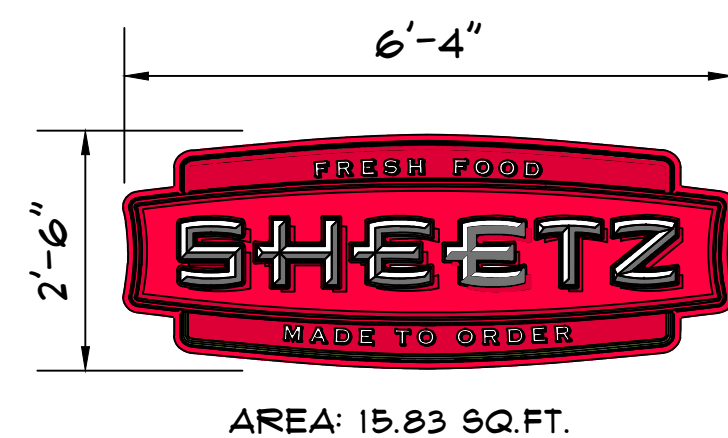

SIGN CABINET DETAILS
TOTAL SIGN AREAS: 34.85 SQ. FT.

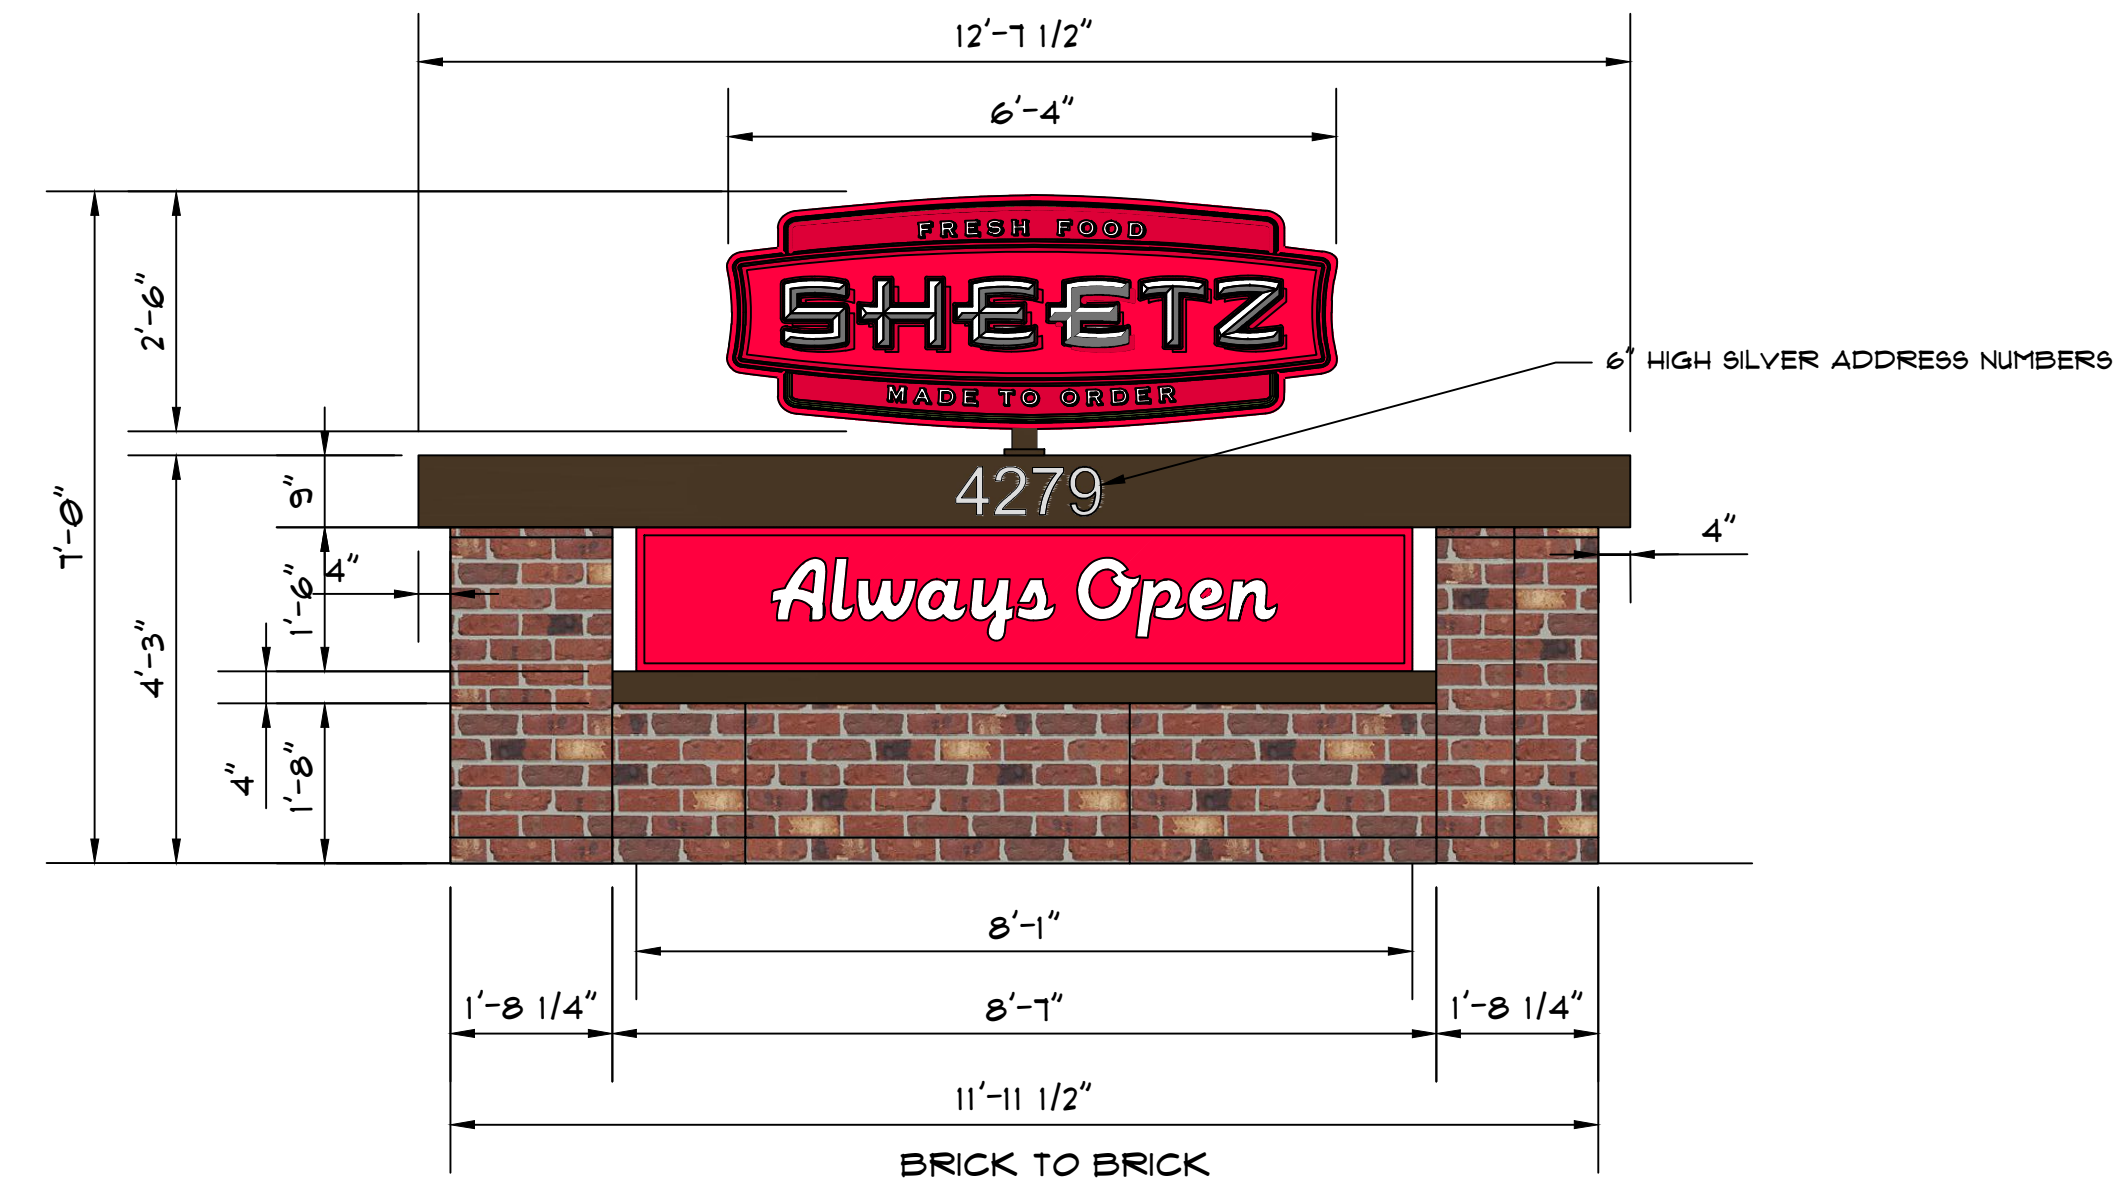

PARKWAY LANE - GAS PRICE SIGN DETAIL - PARTIAL ELEVATION
SCALE: 1/2" = 1'-0" AREA: 27.96 SQ. FT.

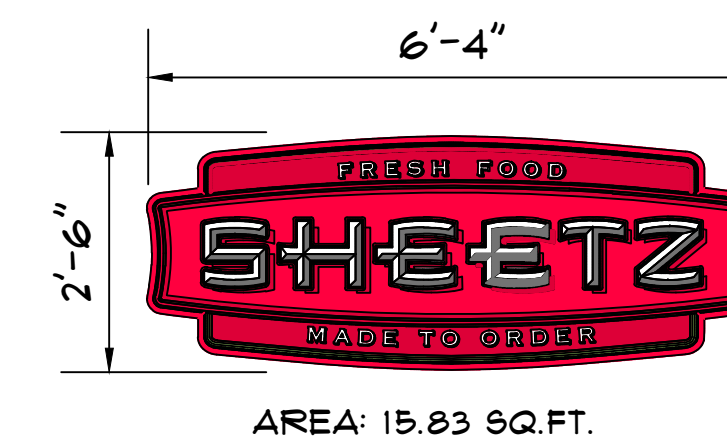

SIGN CABINET DETAILS
TOTAL SIGN AREAS: 27.96 SQ. FT.

PROJECT NAME:
NEW SHEETZ SITE
HILLIARD

Int. of Parkway Lane
and Cemetery Road
Franklin County
Ohio

OWNER:
SHEETZ, INC.

5700 SIXTH AVE.
ALTOONA, PA 16602

CONSULTANT

PROFESSIONAL

KEYPLAN

[illegible]

SUE: **05-06-20**

PROJECT NO:

AUTHOR BY: NMI

REVIEW BY:

SHEET TITLE

MONUMENT SIGN DETAILS

SIGN