



**DESIGN DESIGNATION 1**  
6-LANE BLVD. (120'-130' ROW)

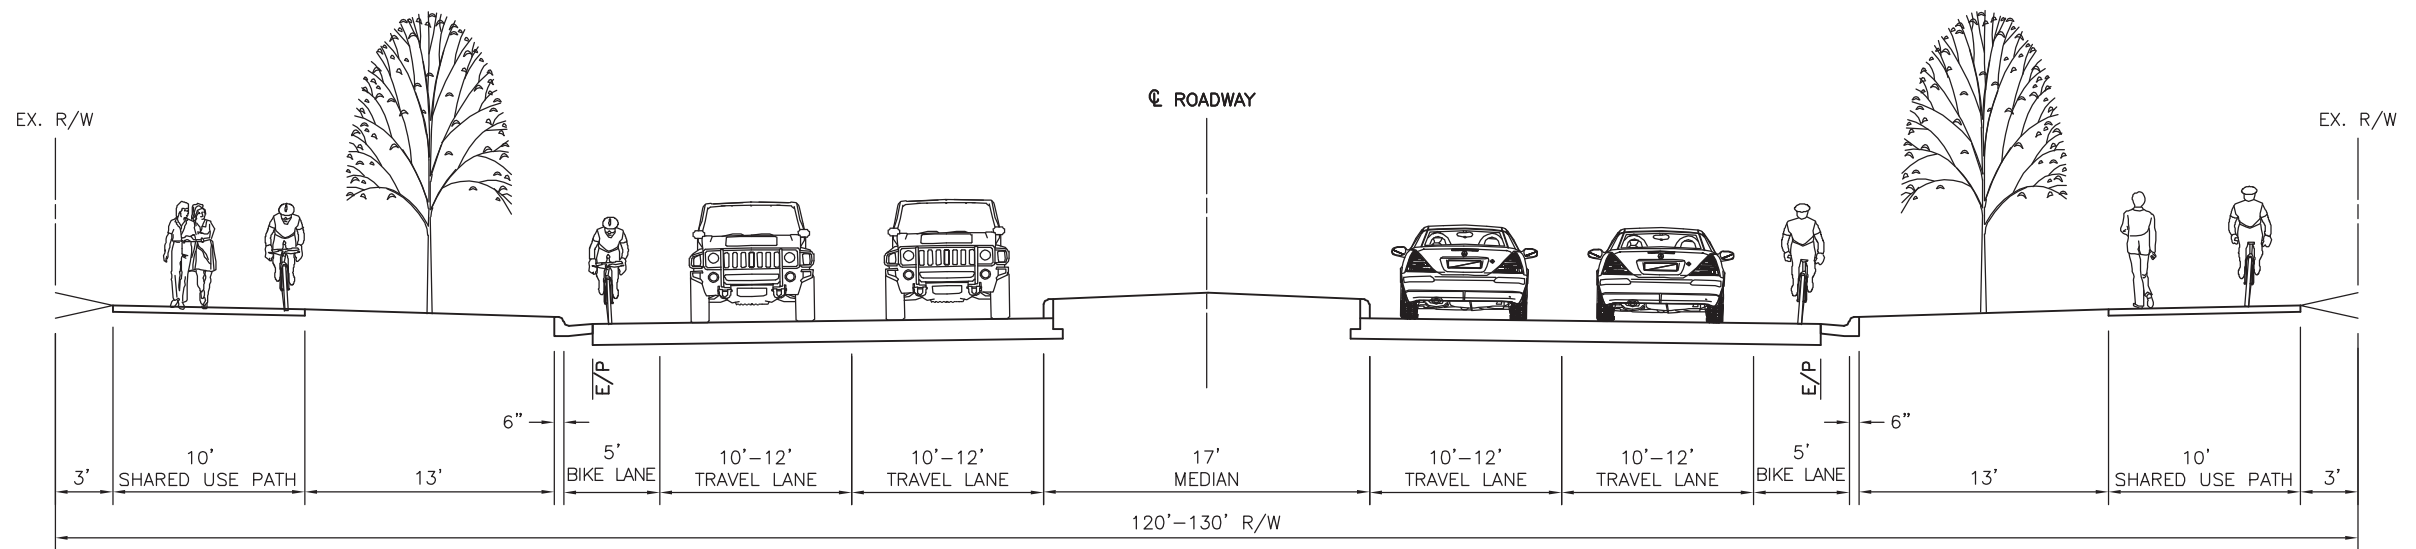




**DESIGN DESIGNATION 2**  
4-LANE BLVD. (120'-130' ROW)

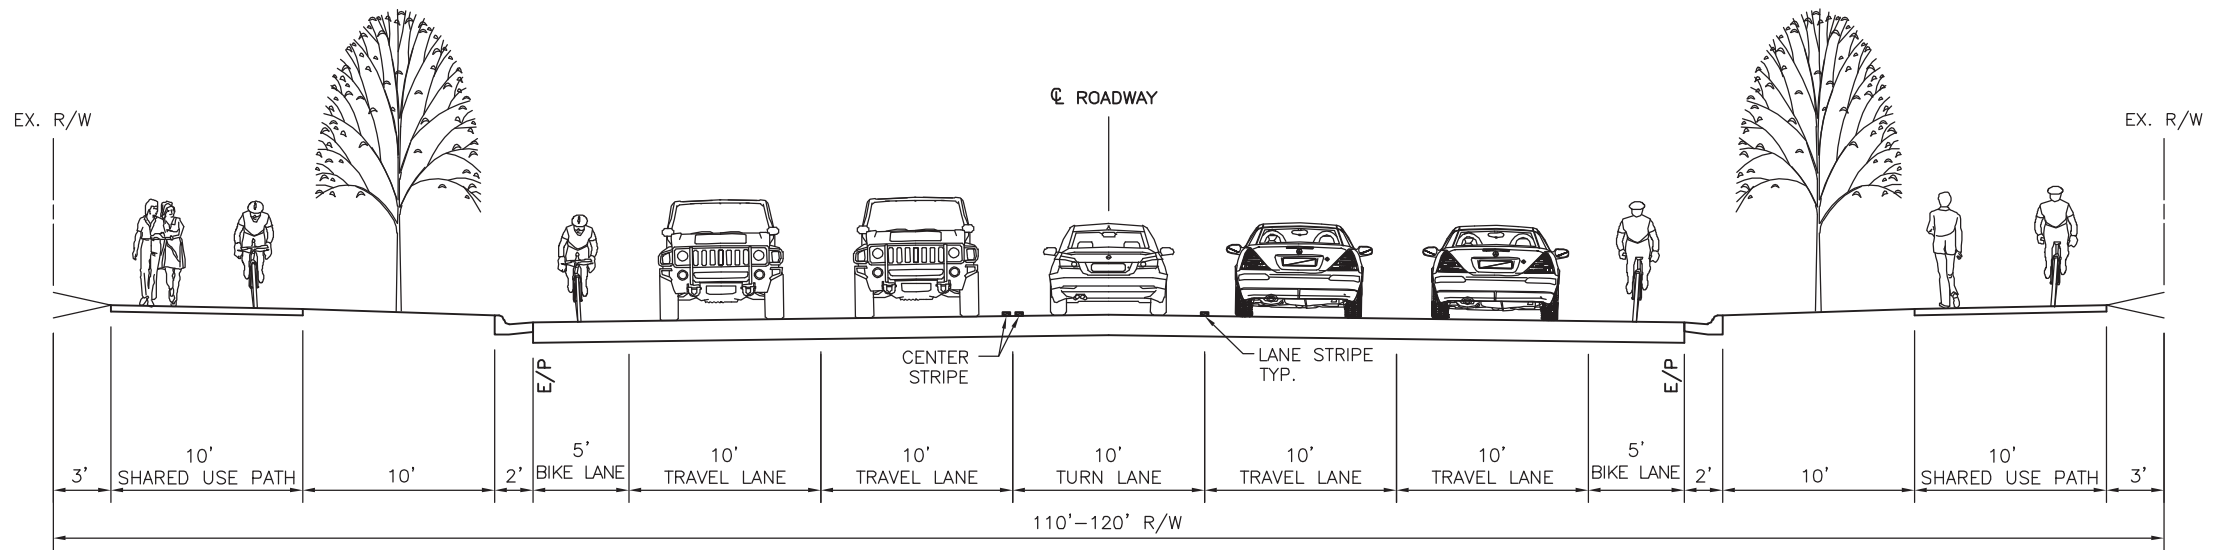


**DESIGN DESIGNATION 3**  
5-LANE ARTERIAL (110'-120' ROW)

**FIGURE 2**  
SHEET 1/3  
**HILLIARD**  
**THOROUGHFARE**  
**PLAN**




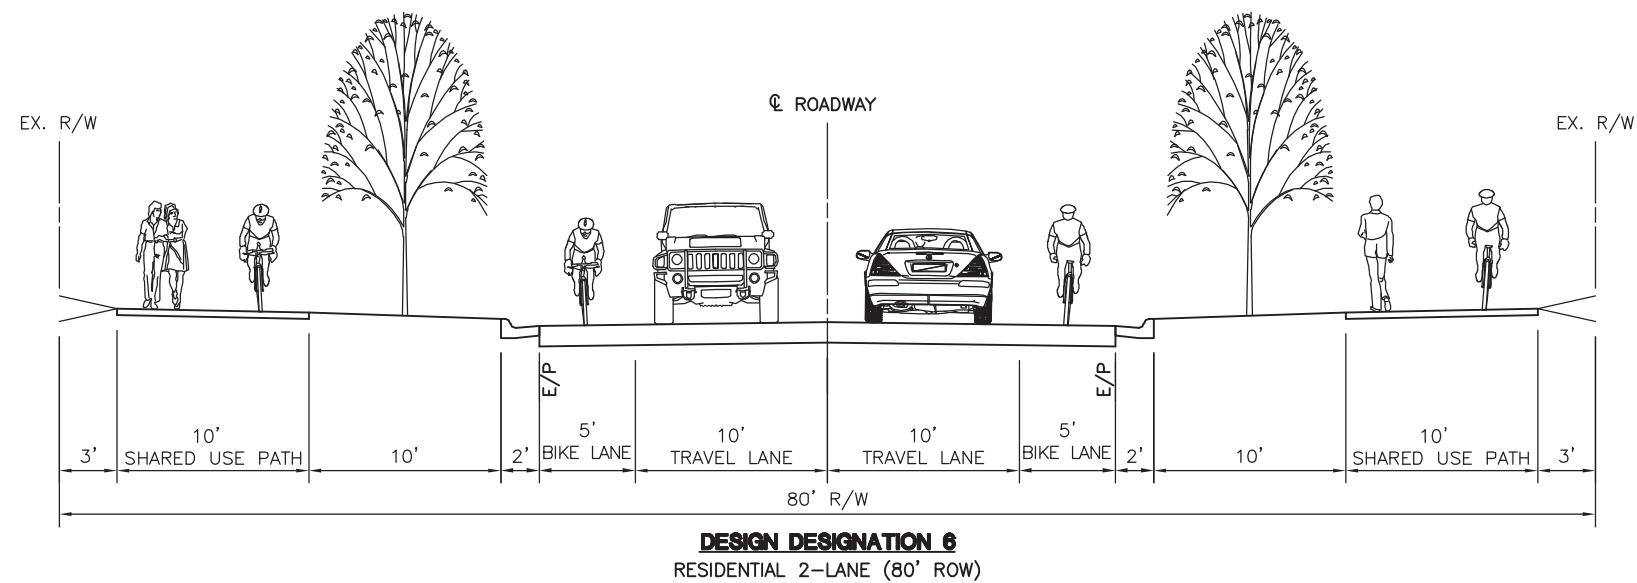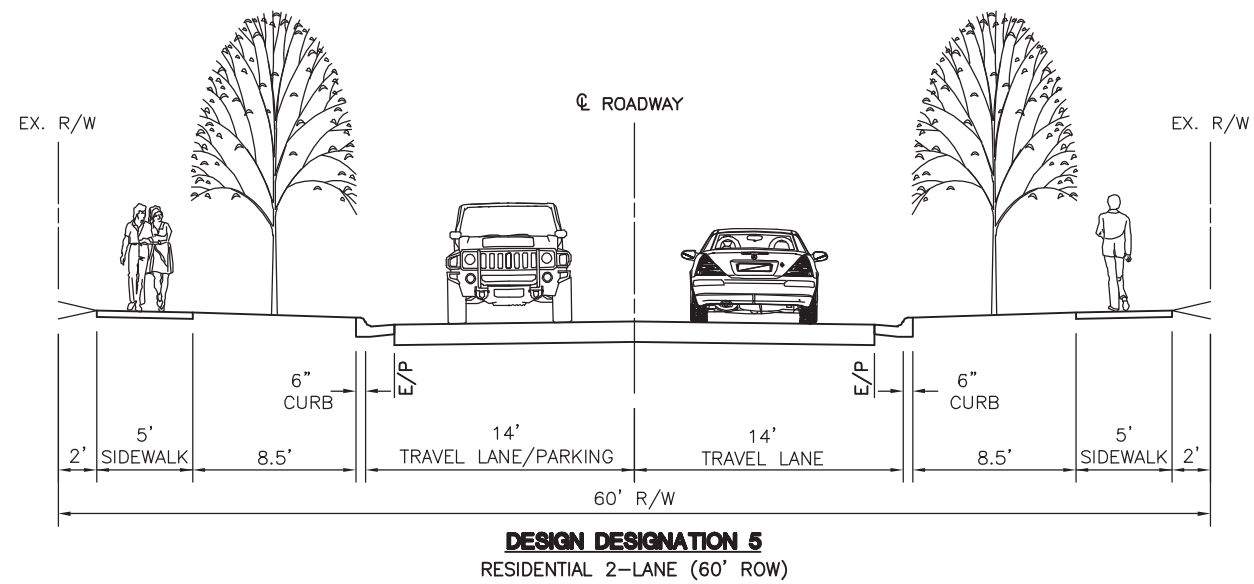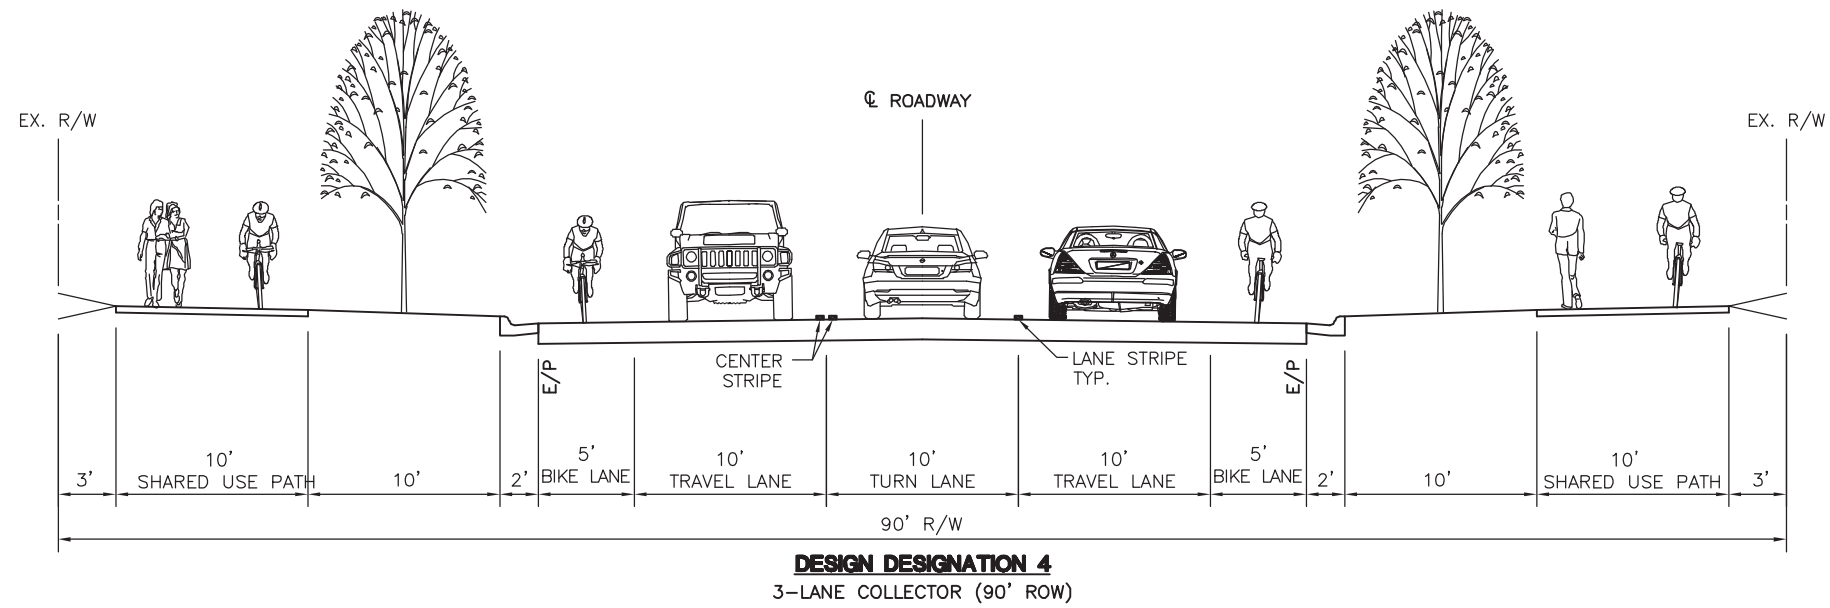


**FIGURE 2**  
 SHEET 2/3  
**HILLIARD**  
**THOROUGHFARE**  
**PLAN**  
 0 5 10  
 SCALE IN FEET

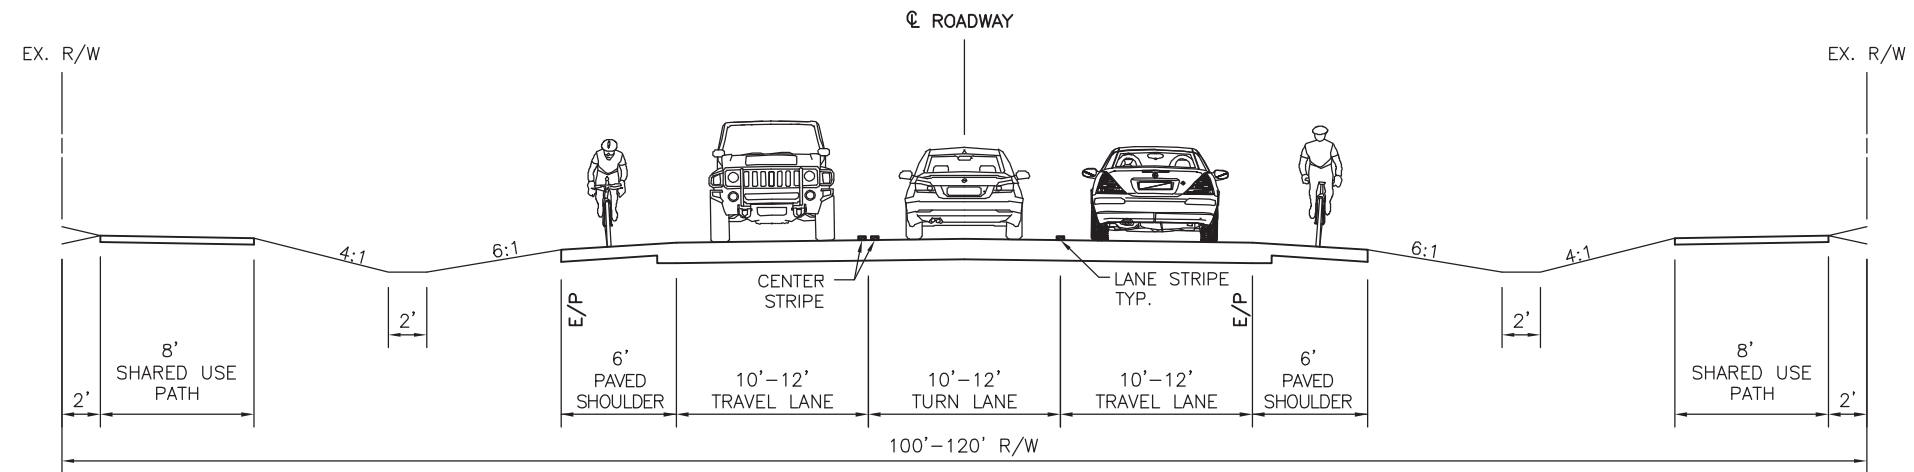


**DESIGN DESIGNATION 7**  
3-LANE RURAL (100'-120' ROW)

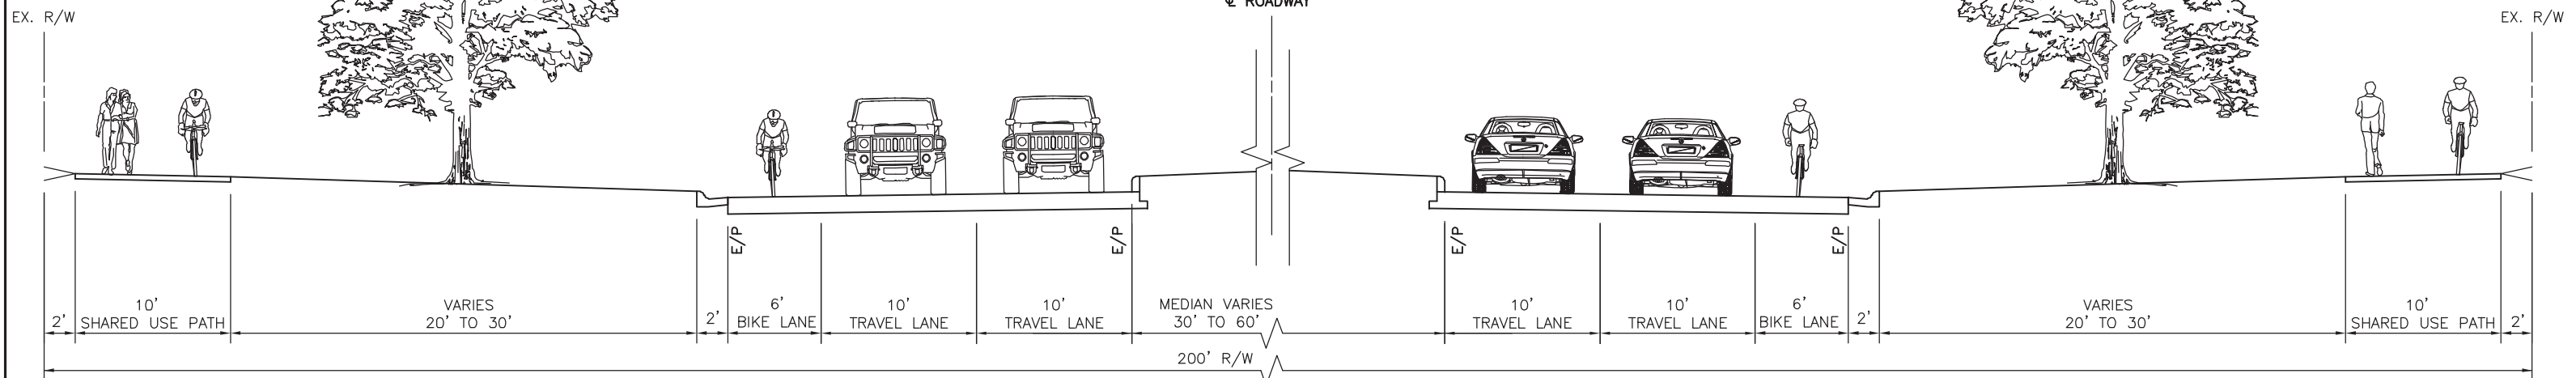

**DESIGN DESIGNATION 8**  
CONSERVATION BLVD. (200' ROW)

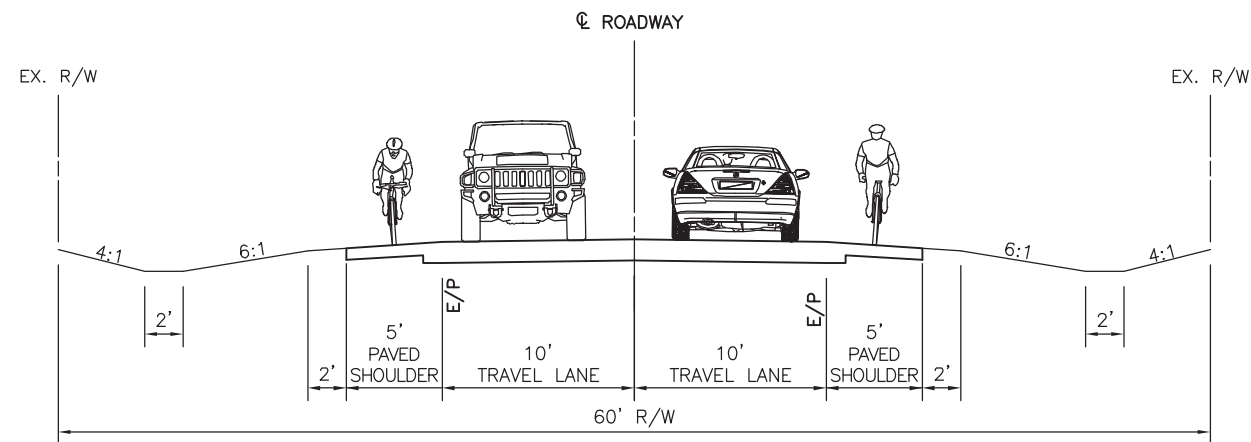

**DESIGN DESIGNATION 9**  
RESIDENTIAL 2-LANE (80' ROW)

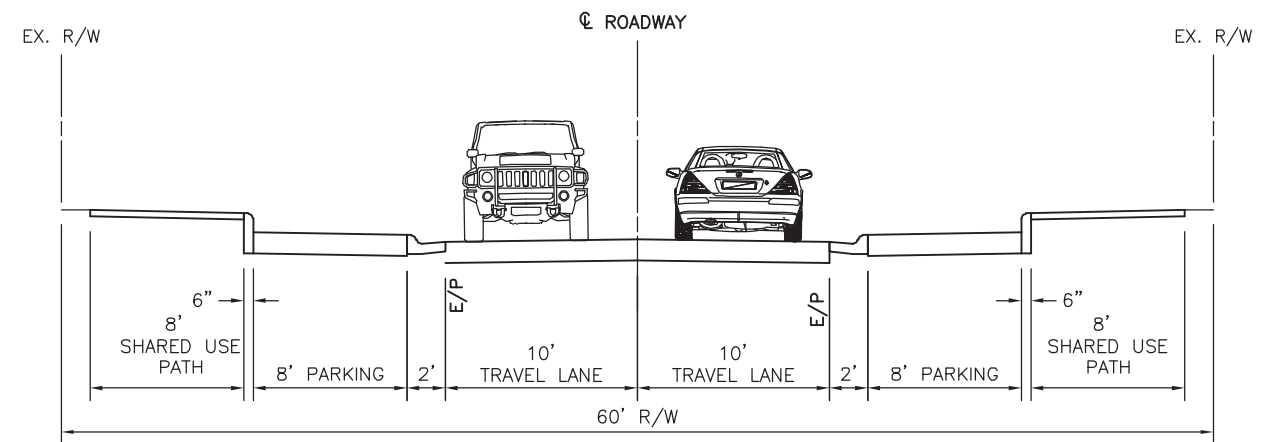

**DESIGN DESIGNATION 10**  
RESIDENTIAL 2-LANE (80' ROW)

**FIGURE 2**  
SHEET 3/3  
**HILLIARD**  
THOROUGHFARE  
PLAN

