

CITY OF HILLIARD, OHIO

ALT FIELD

LIGHTING REPLACEMENT

CIP LB-5


2015

PROJECT: Alt Field Lighting Replacement		
ITEM NO.	DESCRIPTION	ESTIMATED QUANTITIES
1	Alt Field Lighting Replacement and Electrical Upgrades	1 LS
2	Force Account (10%)	1 LS


SHEET INDEX

TITLE SHEET 1
 ELECTRICAL SYMBOLS LEGEND AND SPECIFICATIONS 2
 ELECTRICAL SITE DEMOLITION PLAN 3
 ELECTRICAL SITE PLAN 4

UNDERGROUND UTILITIES

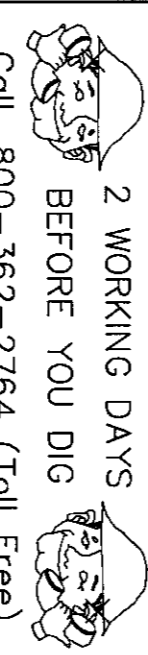


2 WORKING DAYS BEFORE YOU DIG
 Call... 800-362-2764 (Toll Free)
 OHIO UTILITIES PROTECTION SERVICE
 NON-MEMBERS MUST BE CALLED DIRECTLY

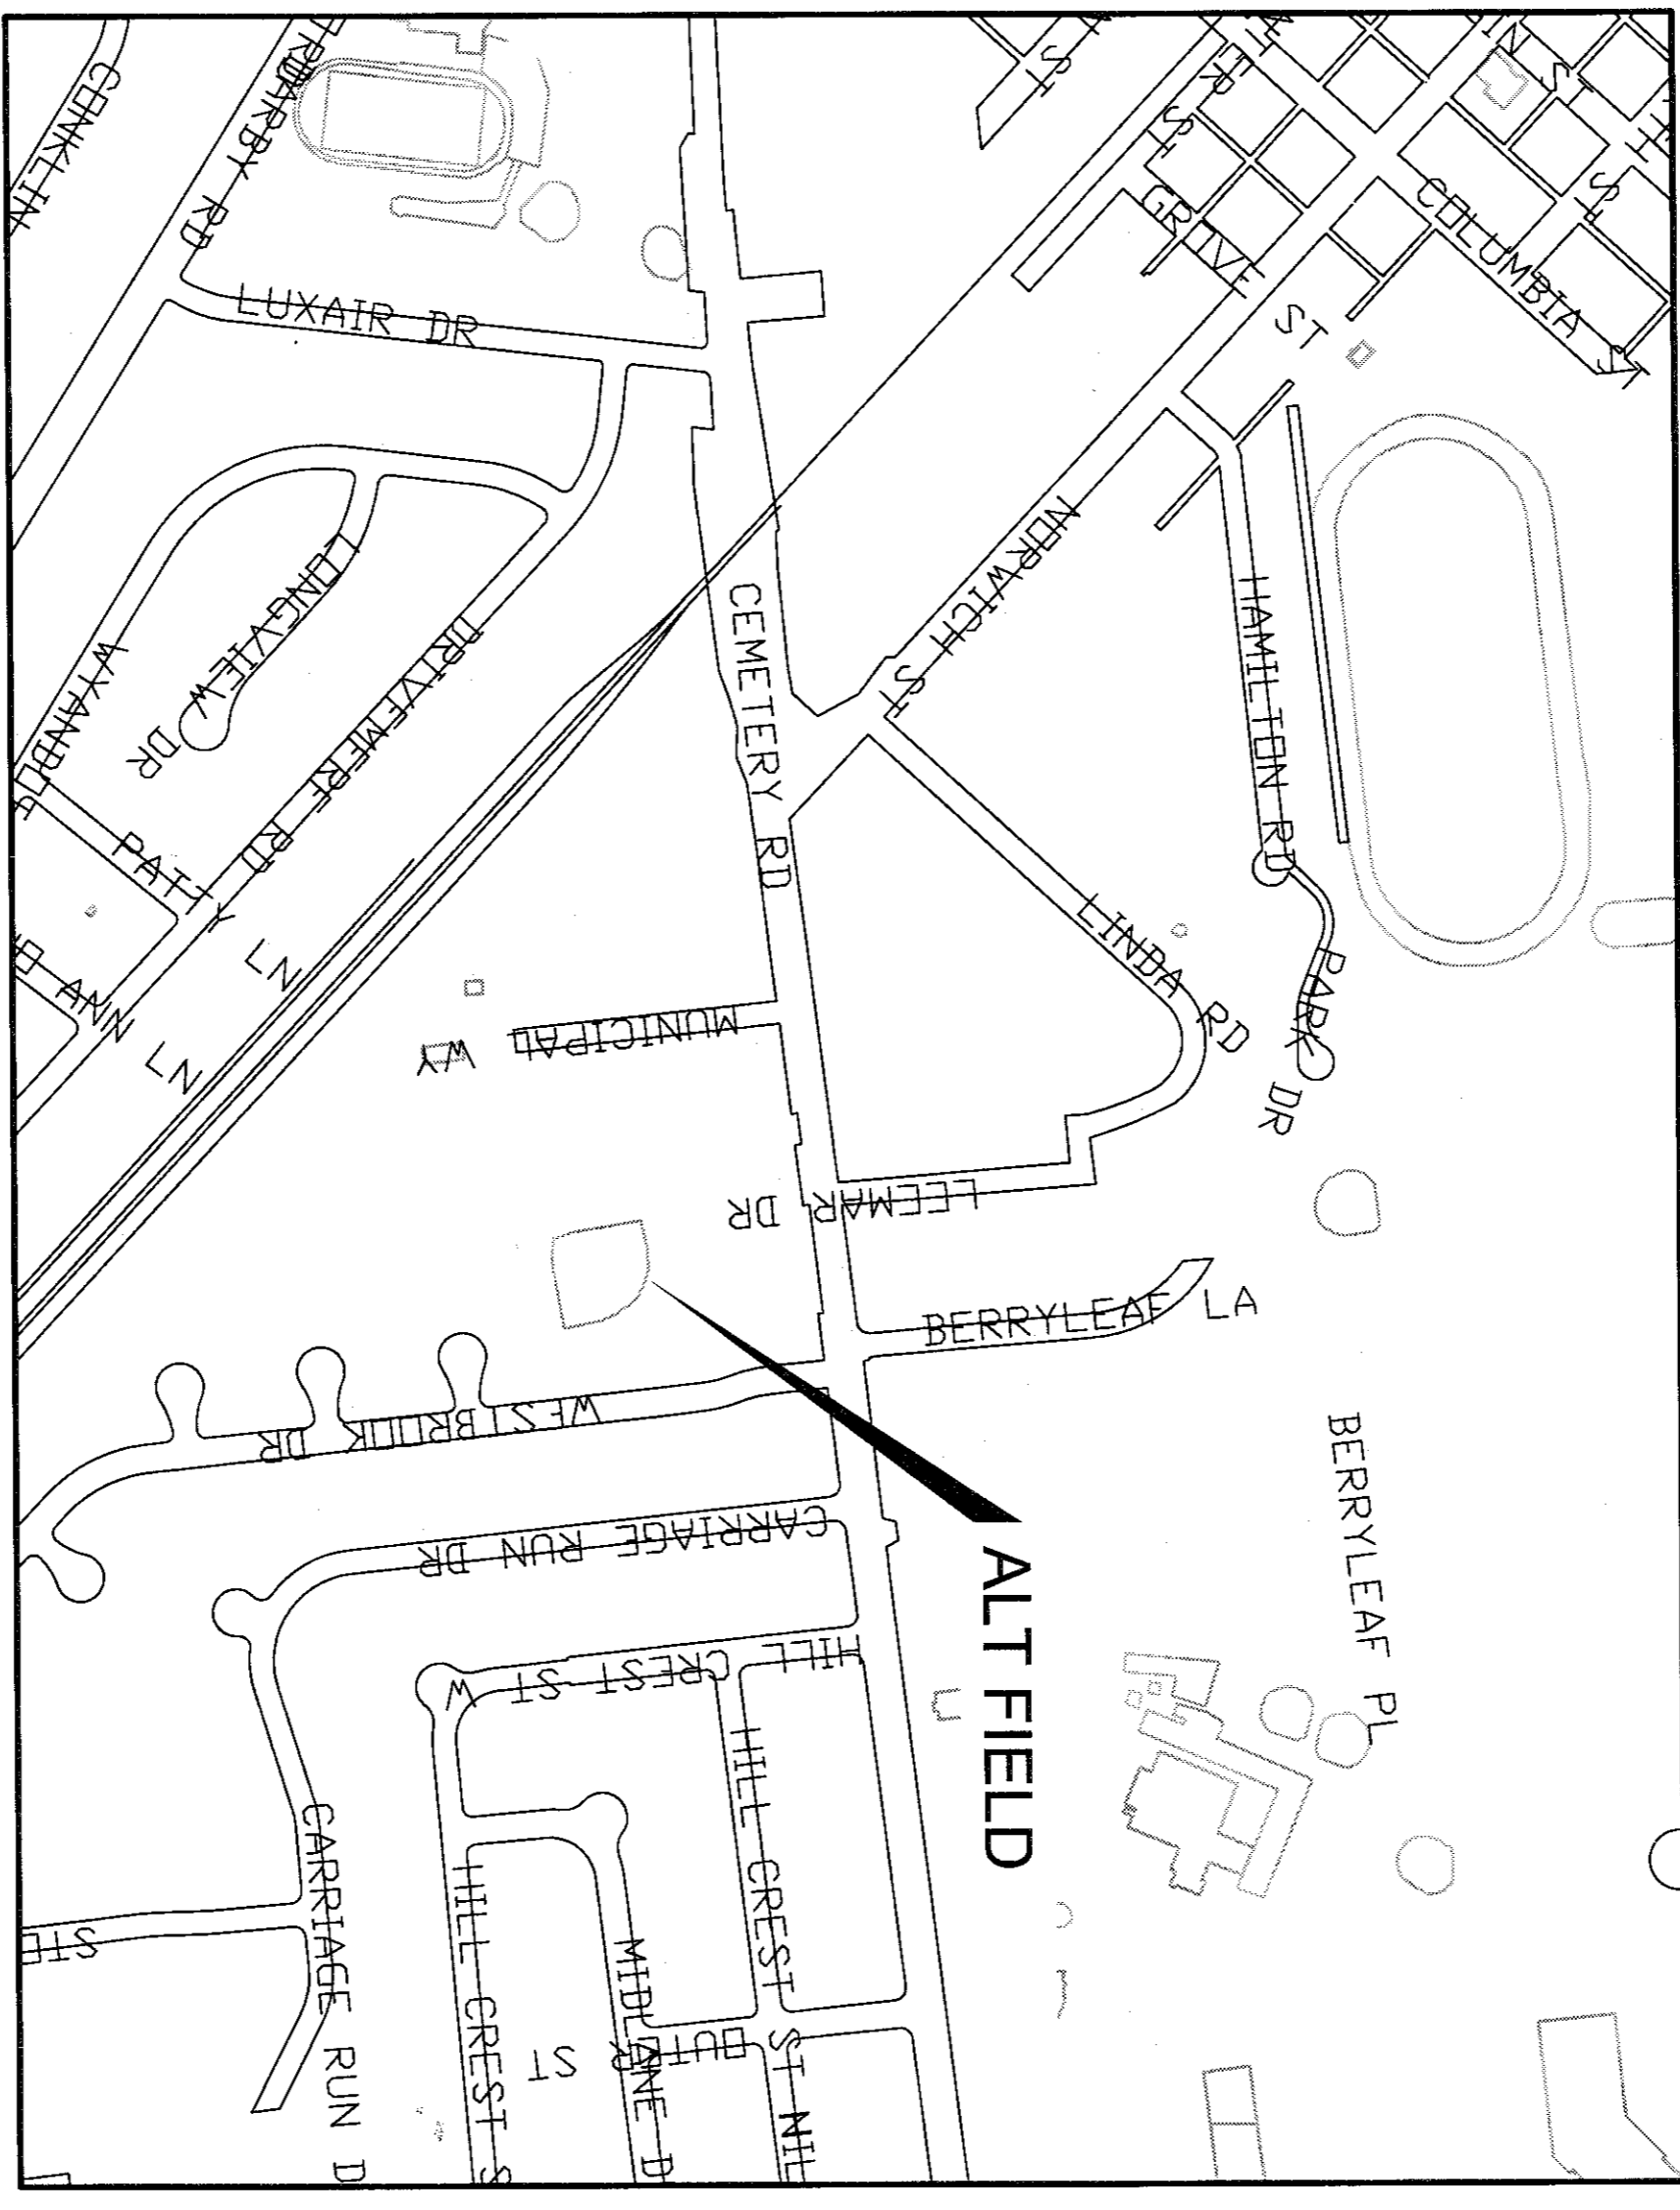

INDEX MAP
 SCALE IN FEET
 0 100 200 400 600

PROJECT AREA

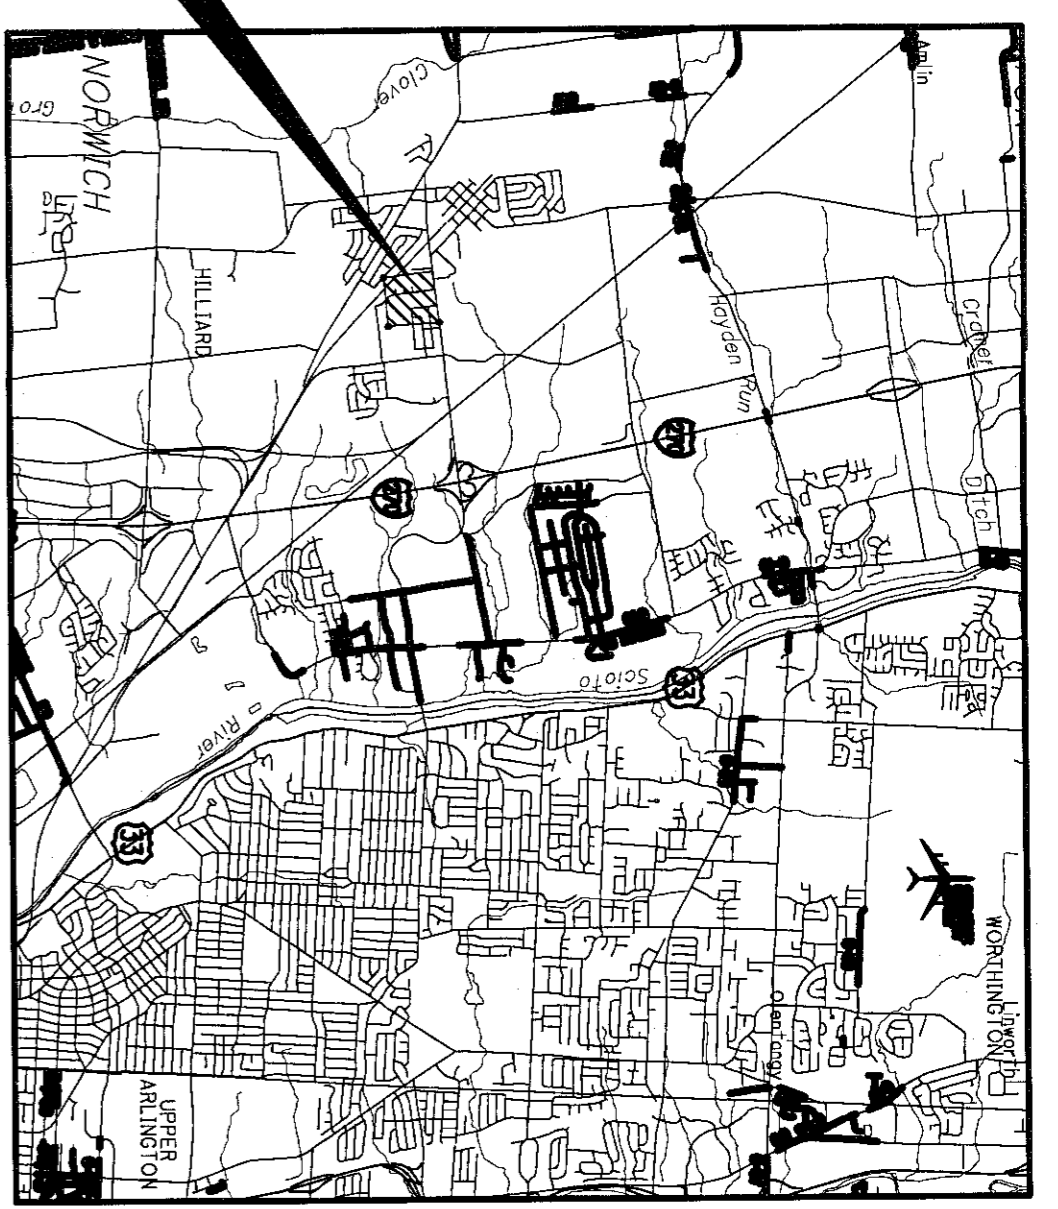

2012 SPECIFICATIONS:
 THE STANDARD SPECIFICATIONS OF THE CITY OF COLUMBUS - 2012, EXCEPT WHERE NOTED OTHERWISE, INCLUDING CHANGES AND SPECIAL SPECIFICATIONS LISTED IN THE PROPOSAL SHALL GOVERN THIS IMPROVEMENT.



FIRAS ALKHATRY
 PROFESSIONAL ENGINEER NO. E-73556
 DATE 10-1-2015

SIGNATURES BELOW SIGNIFY CONCURRENCE WITH THE GENERAL PURPOSES AND GENERAL LOCATION OF THE PROJECT ONLY. ALL TECHNICAL DETAILS REMAIN THE RESPONSIBILITY OF THE ENGINEER PREPARING THE PLANS.

CITY OF HILLIARD

Director of Public Service/City Engineer
 DATE 10/6/2015

CITY OF COLUMBUS STANDARD CONSTRUCTION DRAWINGS

REV. NO.	DATE OF REV.	REVISIONS

REV. NO.	DATE OF REV.	SHEETS OF REV. REVISED	DESCRIPTION OF REVISION	APPROVED BY	DATE OF APPROVAL