


FIRST FLOOR

SCALE: 1/4" = 1'-0"

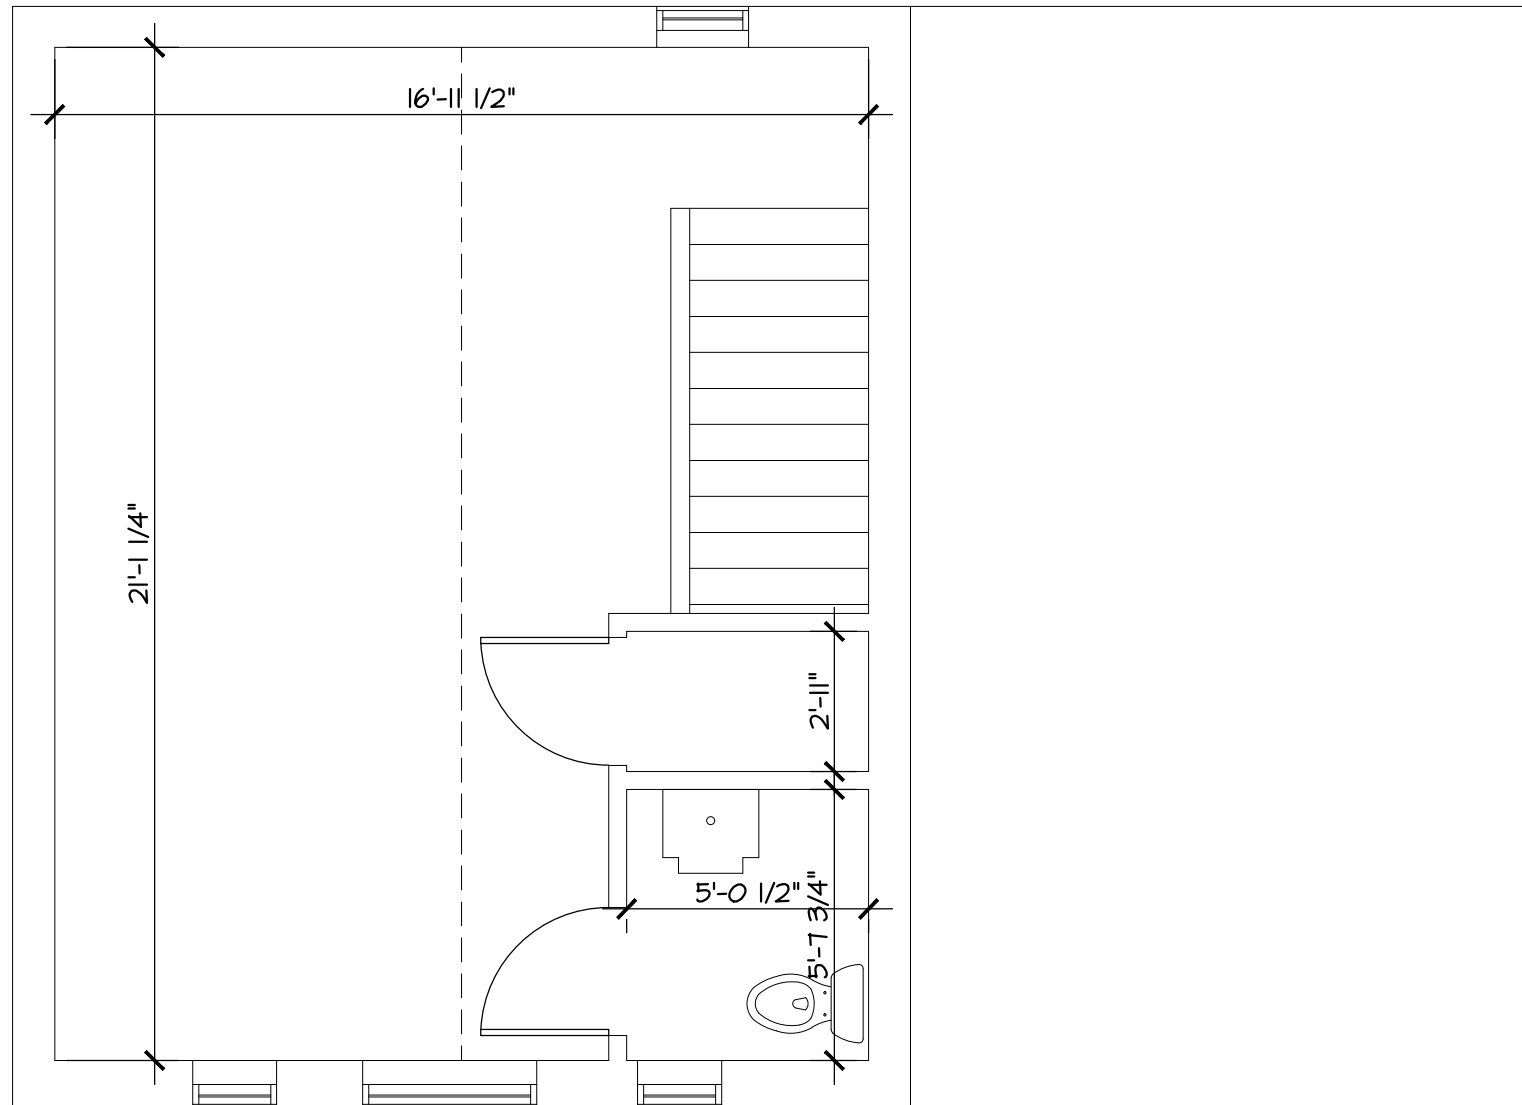

SECOND FLOOR

SCALE: 1/4" = 1'-0"












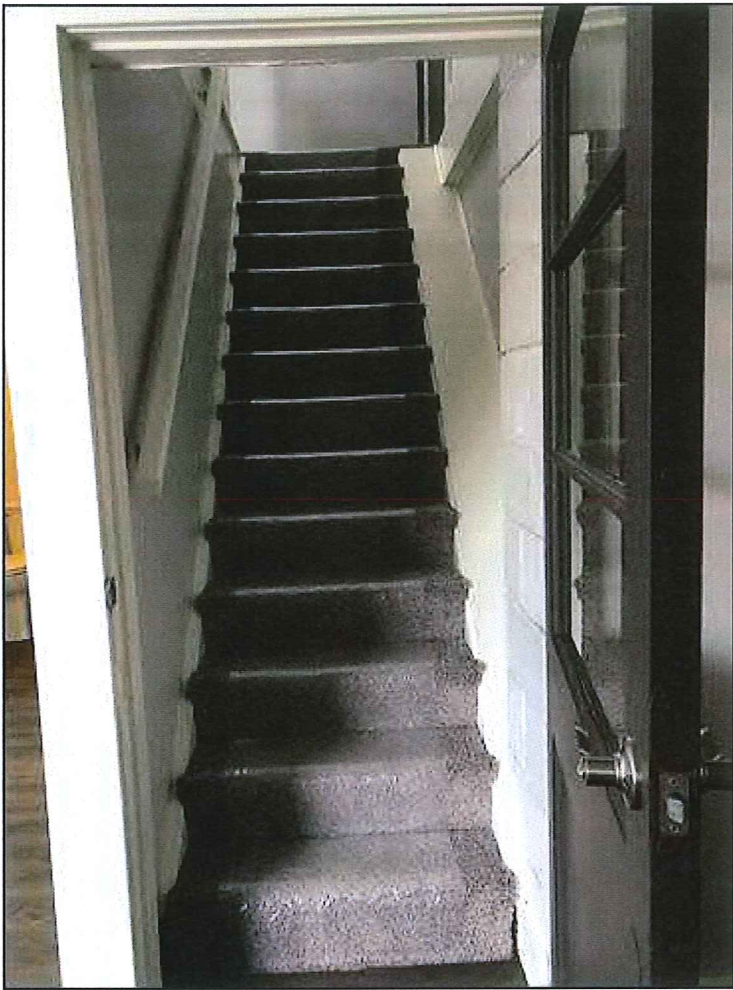



Thanks for all your support,

Andy Warnock

Director

RED Capital Group

atwarnock@redcapitalgroup.com

tel: +1.614.857.1586

cell: +1.740.815.5632

fax: +1.614.857.9680

redcapitalgroup.com

THE FACE OF LENDING