


Tinapple Park Connector Conceptual Exhibit

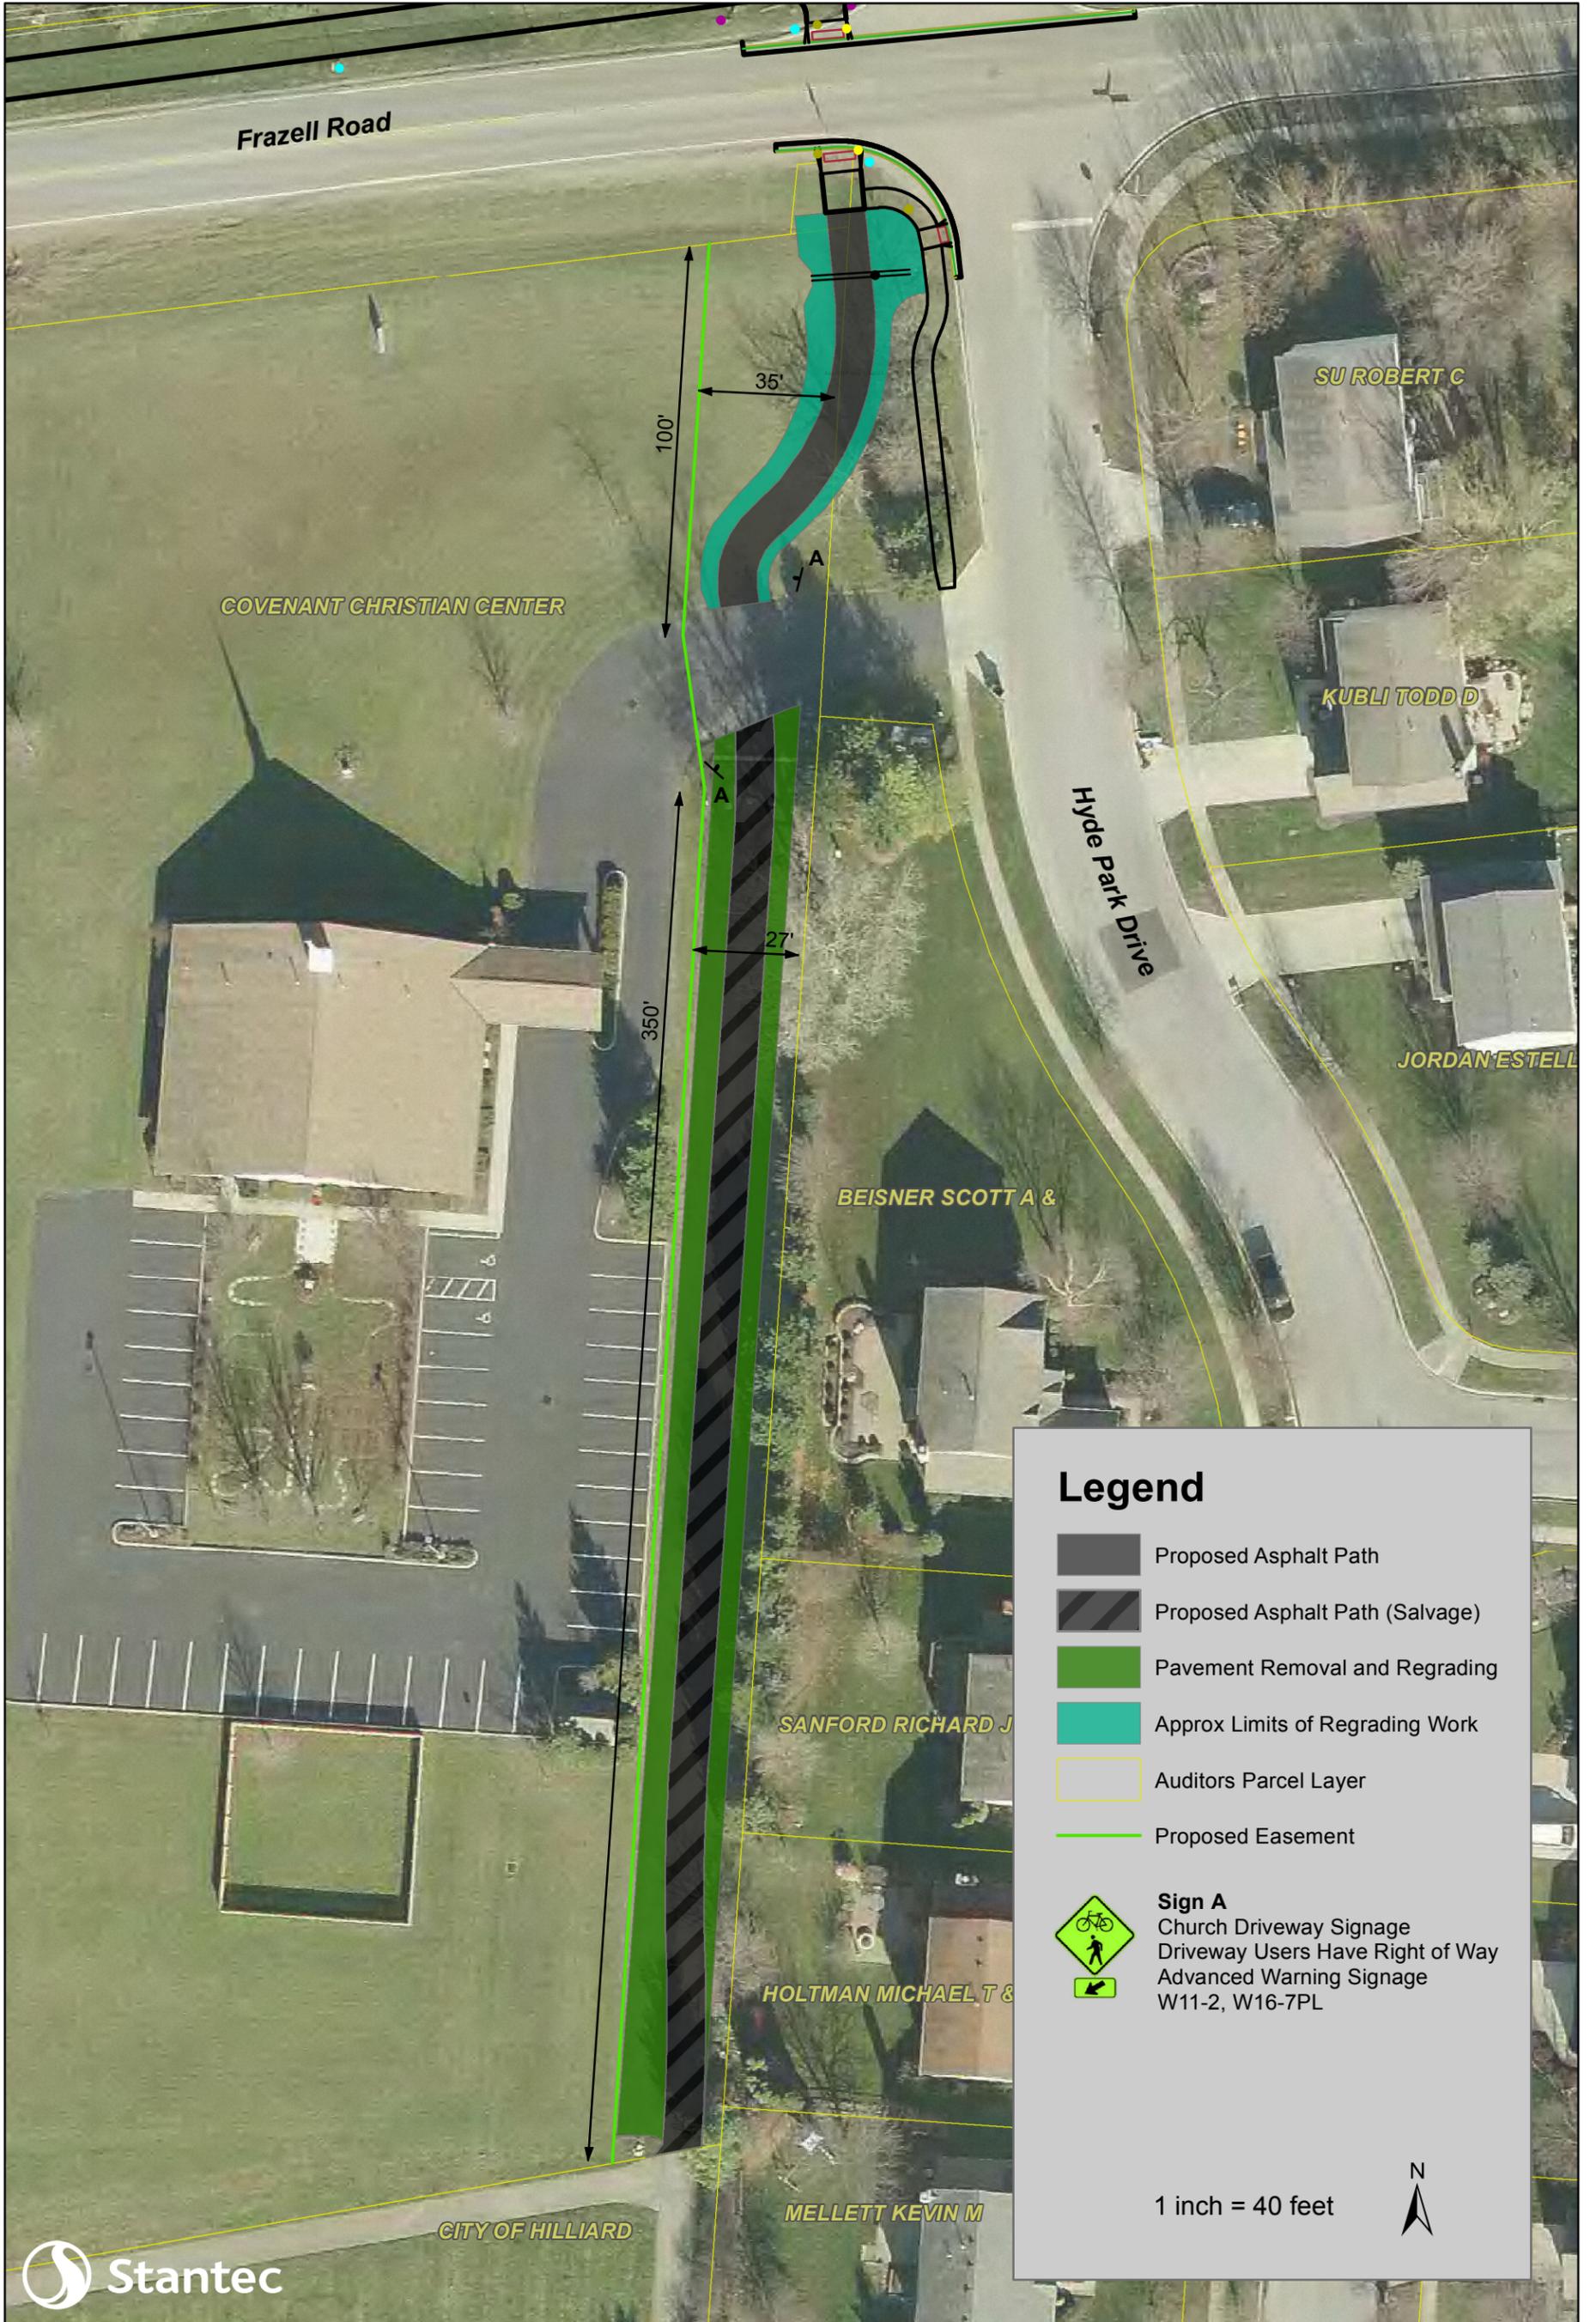

Legend

- Proposed Asphalt Path
- Proposed Asphalt Path (Salvage)
- Pavement Removal and Regrading
- Approx Limits of Regrading Work
- Auditors Parcel Layer
- Proposed Easement
- Sign A**
Church Driveway Signage
Driveway Users Have Right of Way
Advanced Warning Signage
W11-2, W16-7PL

1 inch = 40 feet

